

- CCR** RECTANGULAR COLUMN COVER
- RCC** RADIUS COLUMN COVER

ISOMETRIC VIEW

[RETURN TO WEB](#)



DIVISION 7 MTLs., LLC.  
8641 East 30th Street  
Indianapolis, IN 46219  
(317) 890-0100  
info@division7mtls.com  
www.division7mtls.com


**D7-DPS  
PANEL SYSTEM**

Date: 4/18/24

Scale: N.T.S.

Drawing #

**1**

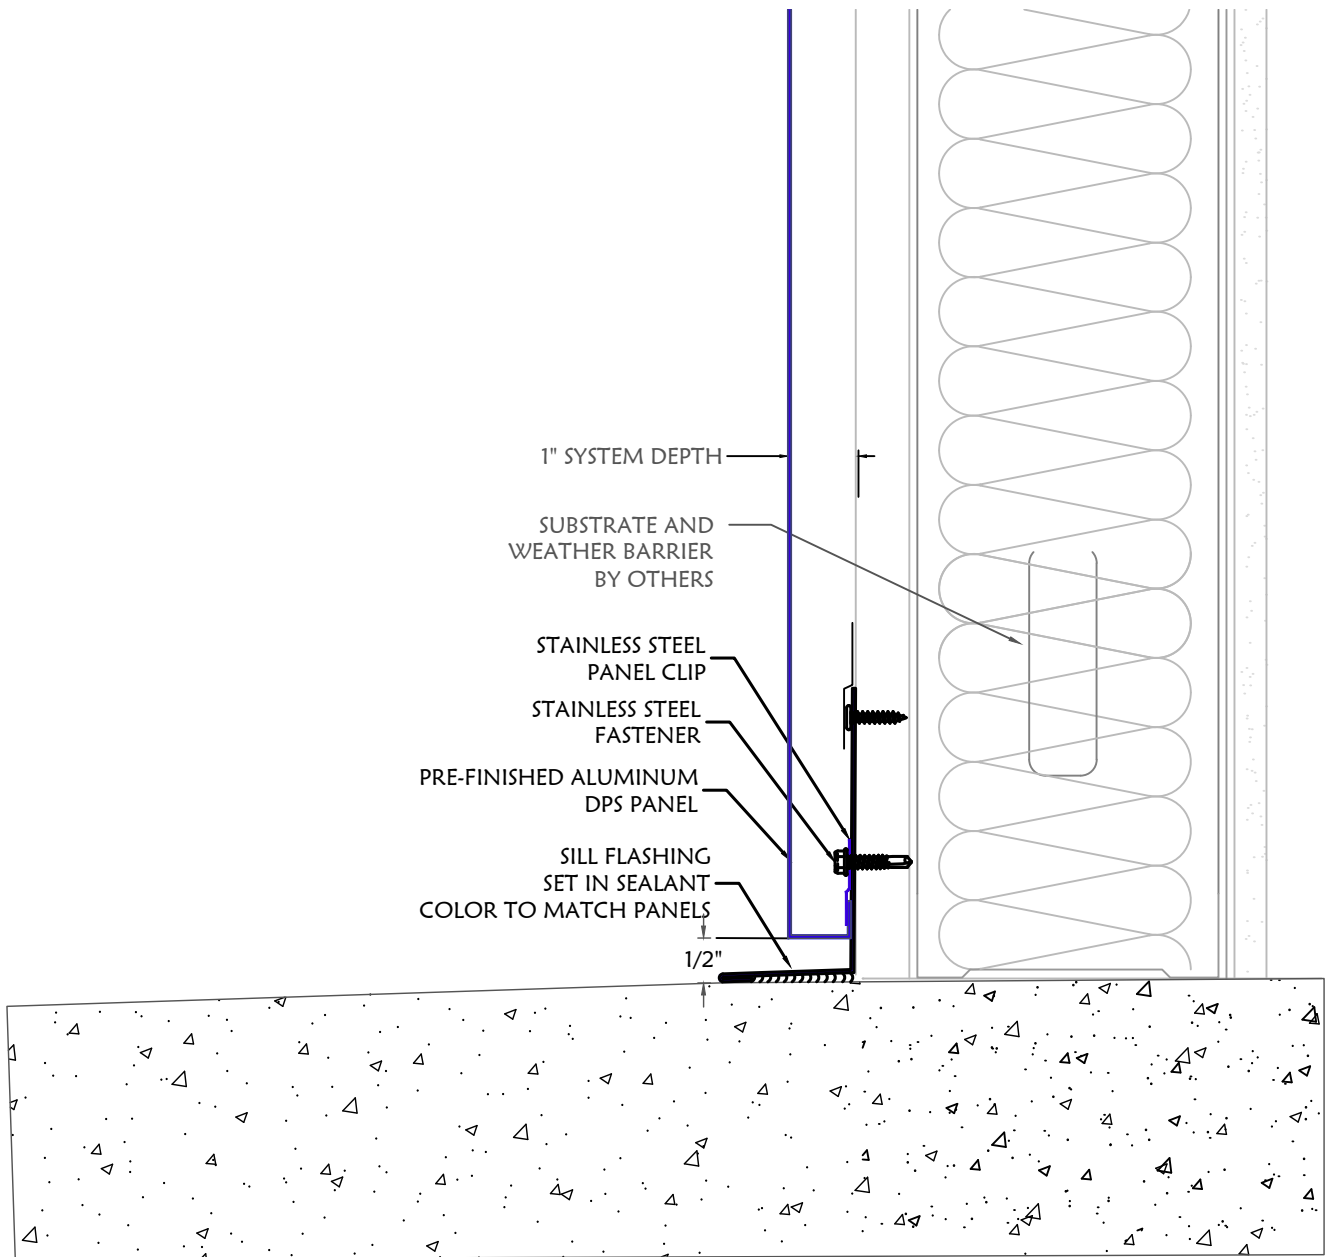

TYPICAL SILL DETAIL



DIVISION 7 MTLs., LLC.  
 8641 East 30th Street  
 Indianapolis, IN 46219  
 (317) 890-0100  
 info@division7mtls.com  
 www.division7mtls.com


**D7-DPS  
 PANEL SYSTEM**

Date: 4/18/24

Scale: N.T.S.


Drawing #

**2**

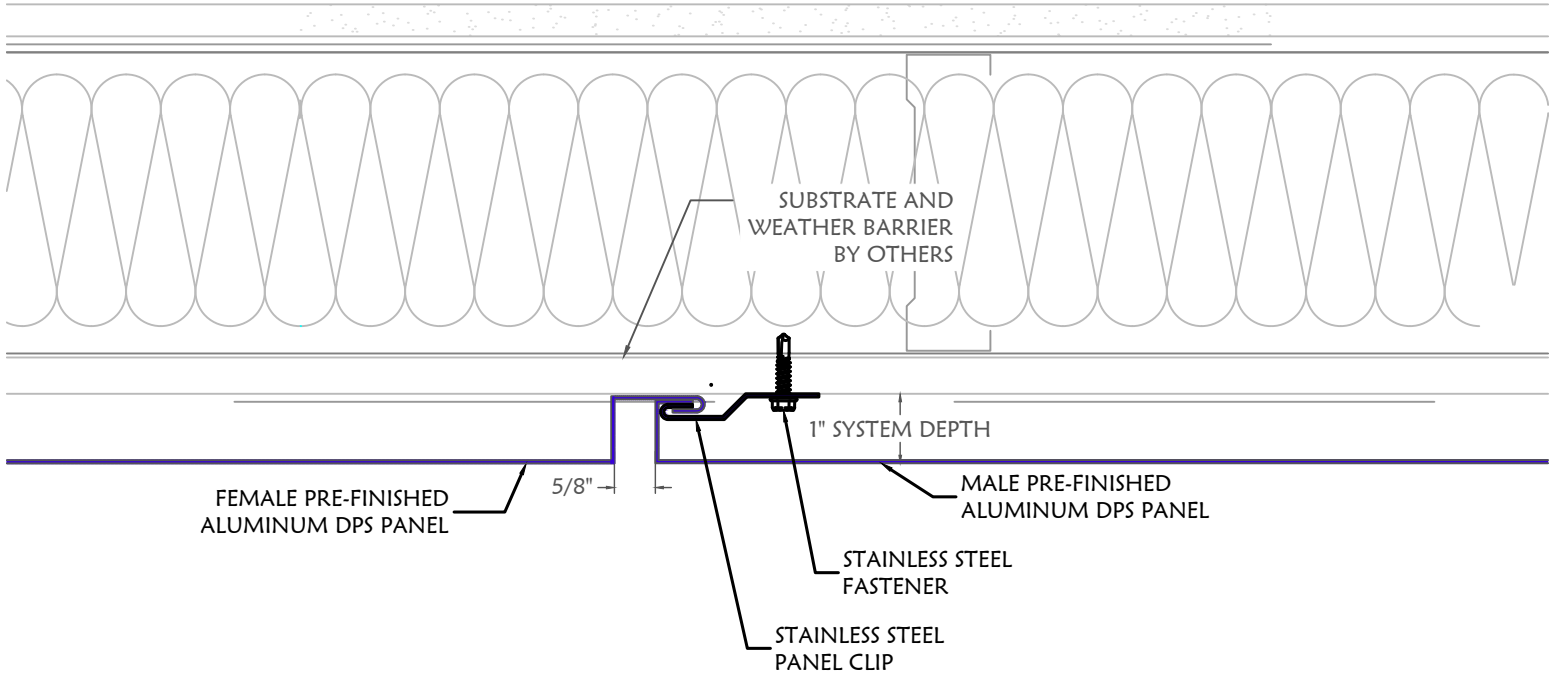

VERTICAL REVEAL

 <p><b>DIVISION 7</b> MTLS</p>	<p>DIVISION 7 MTLs., LLC.          8641 East 30th Street          Indianapolis, IN 46219          (317) 890-0100          info@division7mtls.com          www.division7mtls.com</p>	<p><b>D7-DPS          PANEL SYSTEM</b></p>		<p>Drawing #</p>
		<p>Date: 4/18/24</p>	<p>Scale: N.T.S.</p>	<p><b>3</b></p>

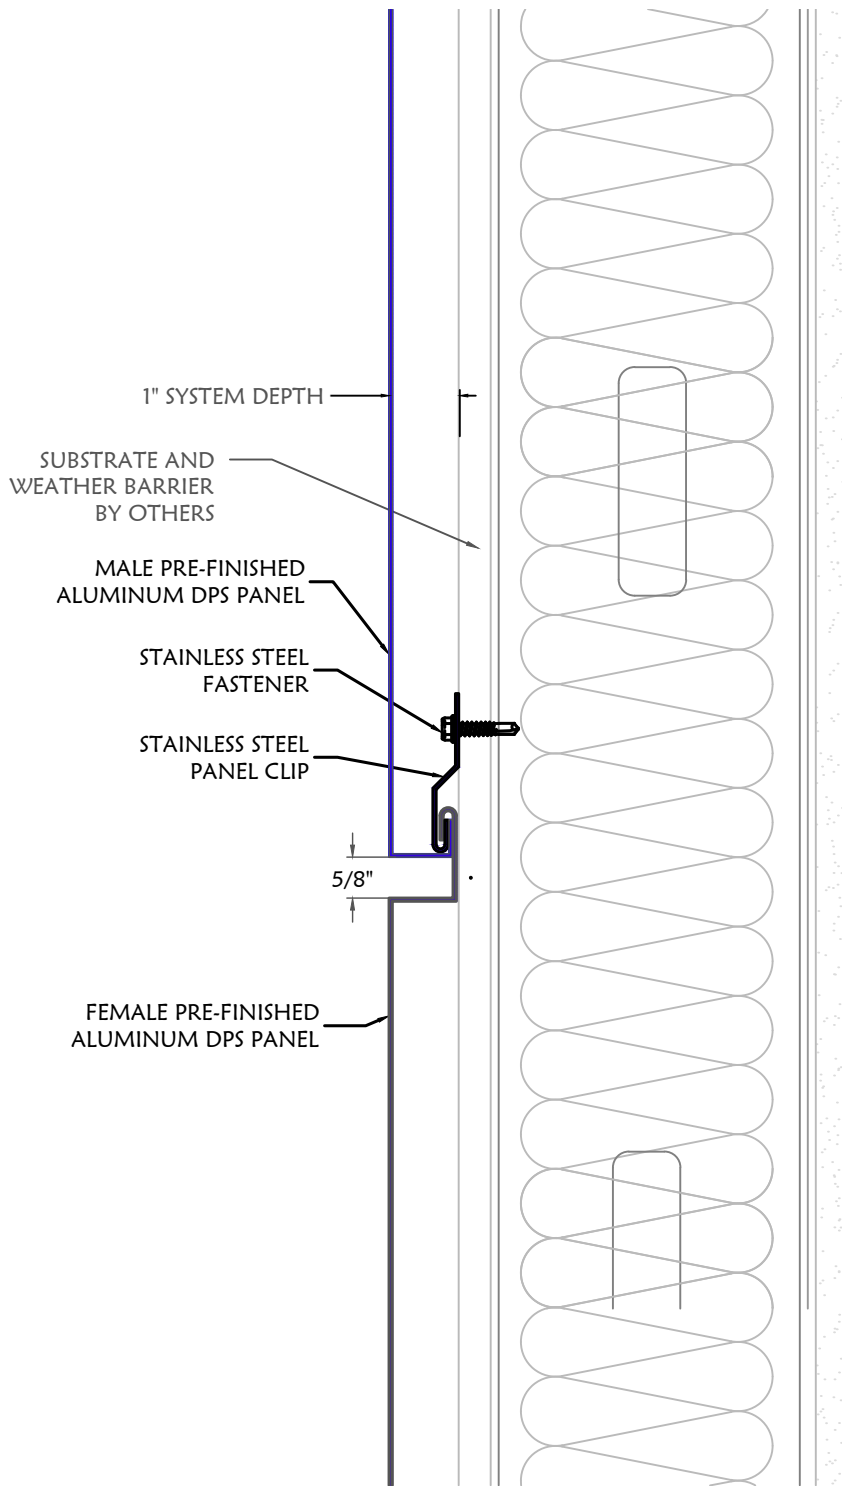

HORIZONTAL REVEAL



**DIVISION 7**  
MTLS

DIVISION 7 MTLs., LLC.  
8641 East 30th Street  
Indianapolis, IN 46219  
(317) 890-0100  
info@division7mtls.com  
www.division7mtls.com


**D7-DPS  
PANEL SYSTEM**

Date: 4/18/24

Scale: N.T.S.

Drawing #

**4**

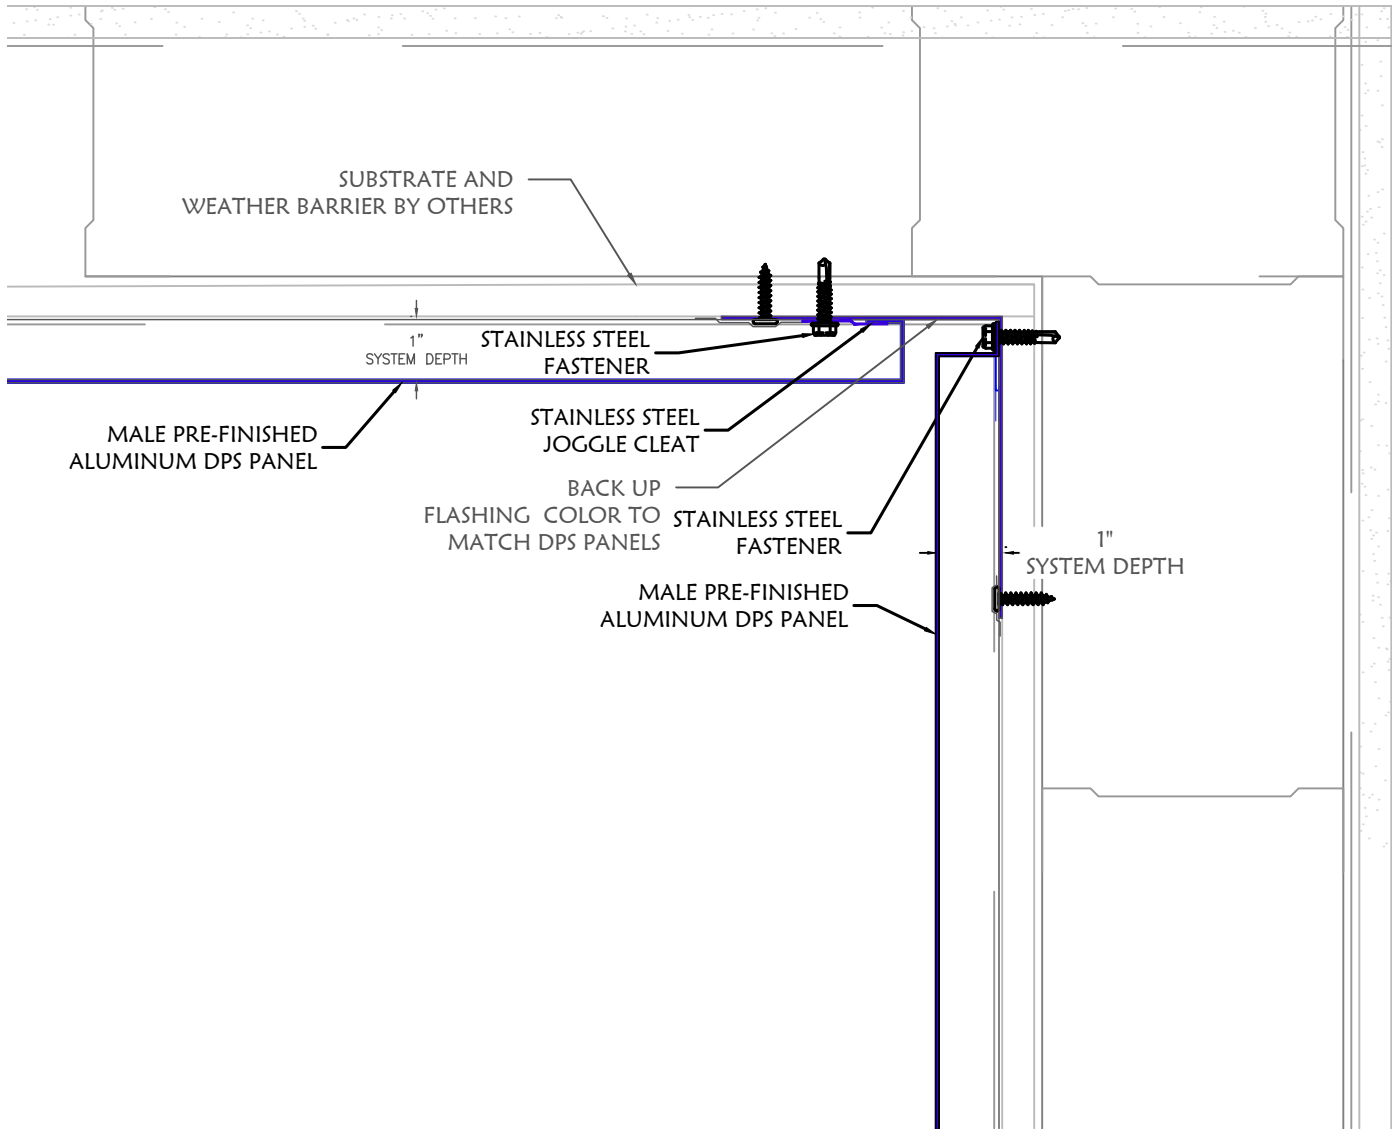

PLAN VIEW - INSIDE CORNER



**DIVISION 7**  
MTLS

DIVISION 7 MTLs., LLC.  
8641 East 30th Street  
Indianapolis, IN 46219  
(317) 890-0100  
info@division7mtls.com  
www.division7mtls.com


**D7-DPS  
PANEL SYSTEM**

Date: 4/18/24

Scale: N.T.S.

Drawing #

**5**

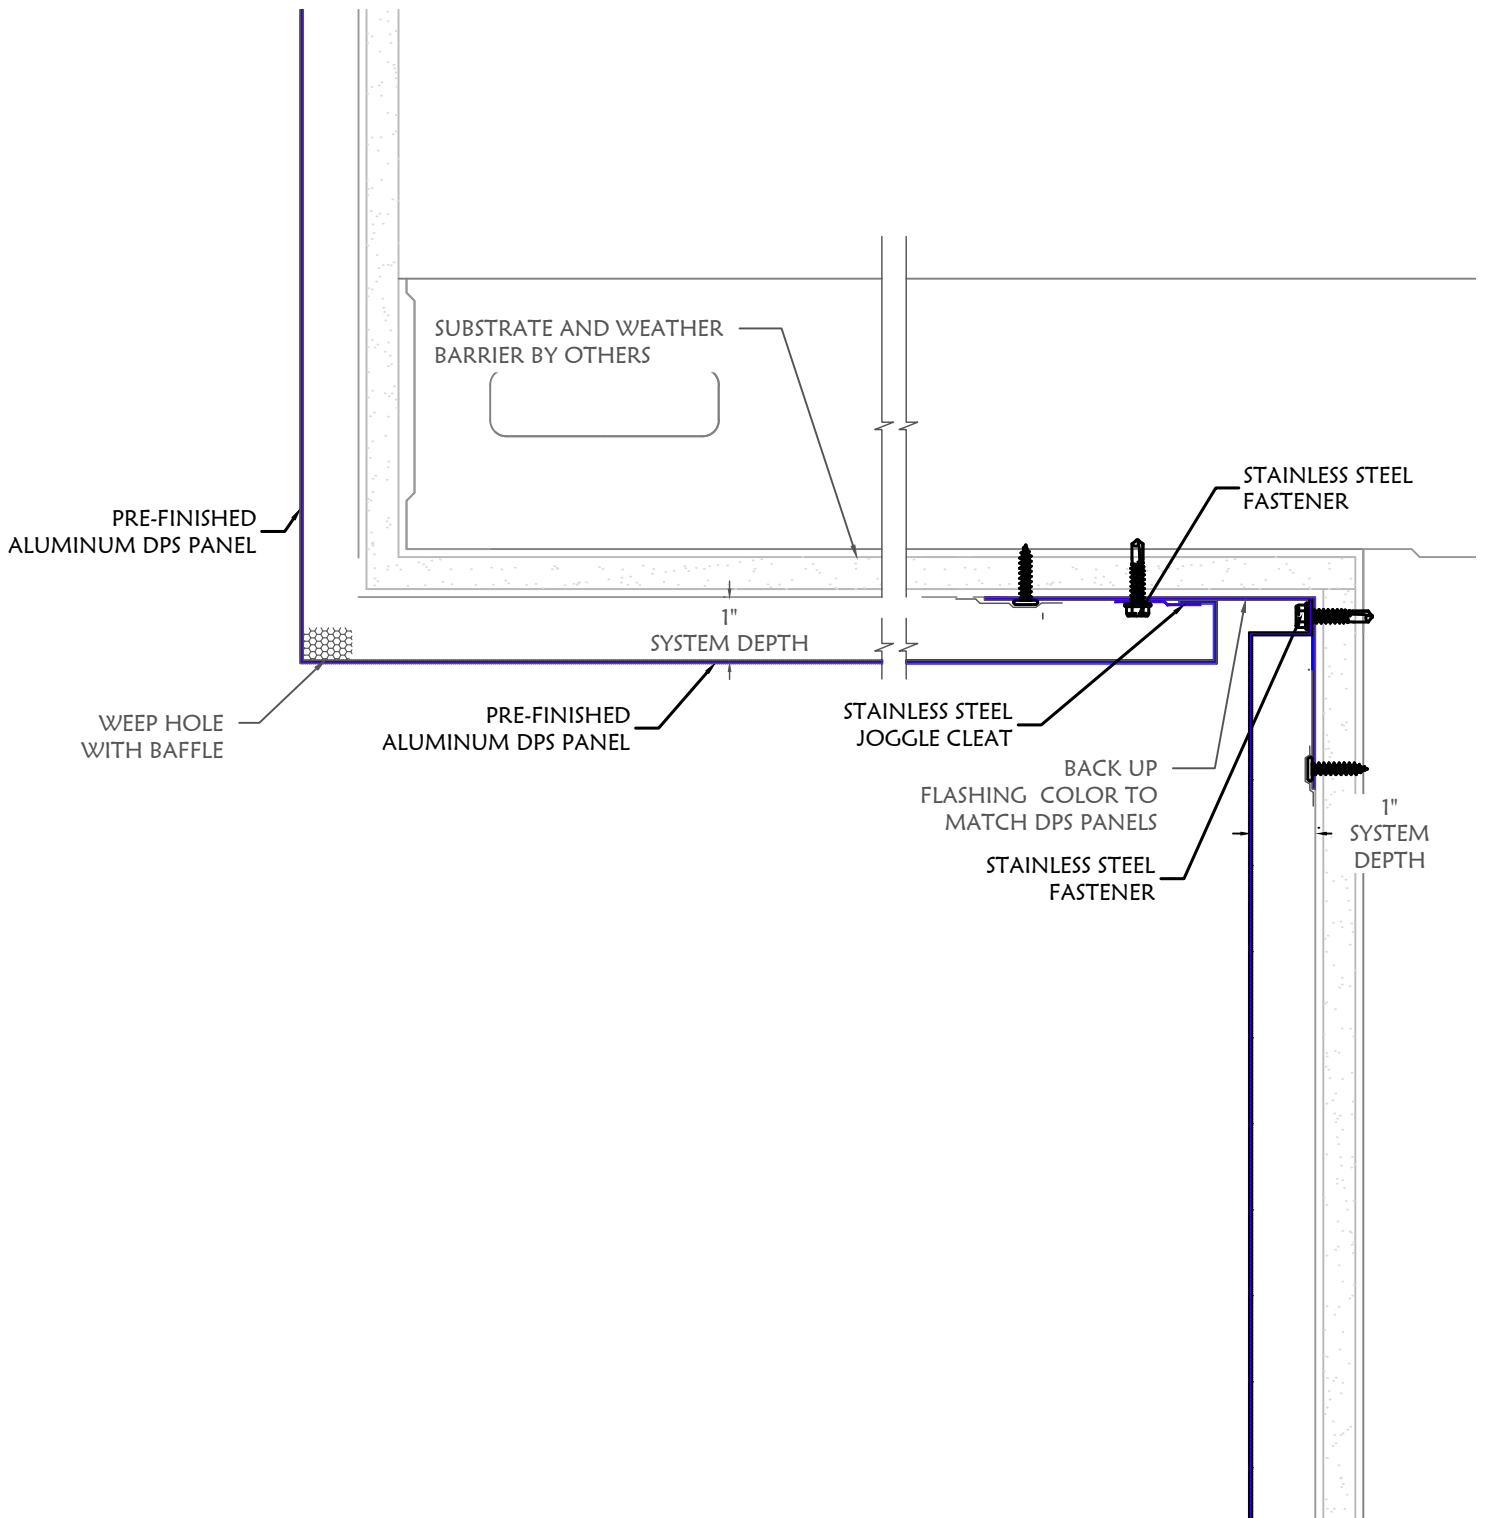

SOFFIT TO FASCIA TRANSITION



DIVISION 7 MTLs., LLC.  
 8641 East 30th Street  
 Indianapolis, IN 46219  
 (317) 890-0100  
 info@division7mtls.com  
 www.division7mtls.com


**D7-DPS  
 PANEL SYSTEM**

Date: 4/18/24

Scale: N.T.S.

Drawing #

**6**

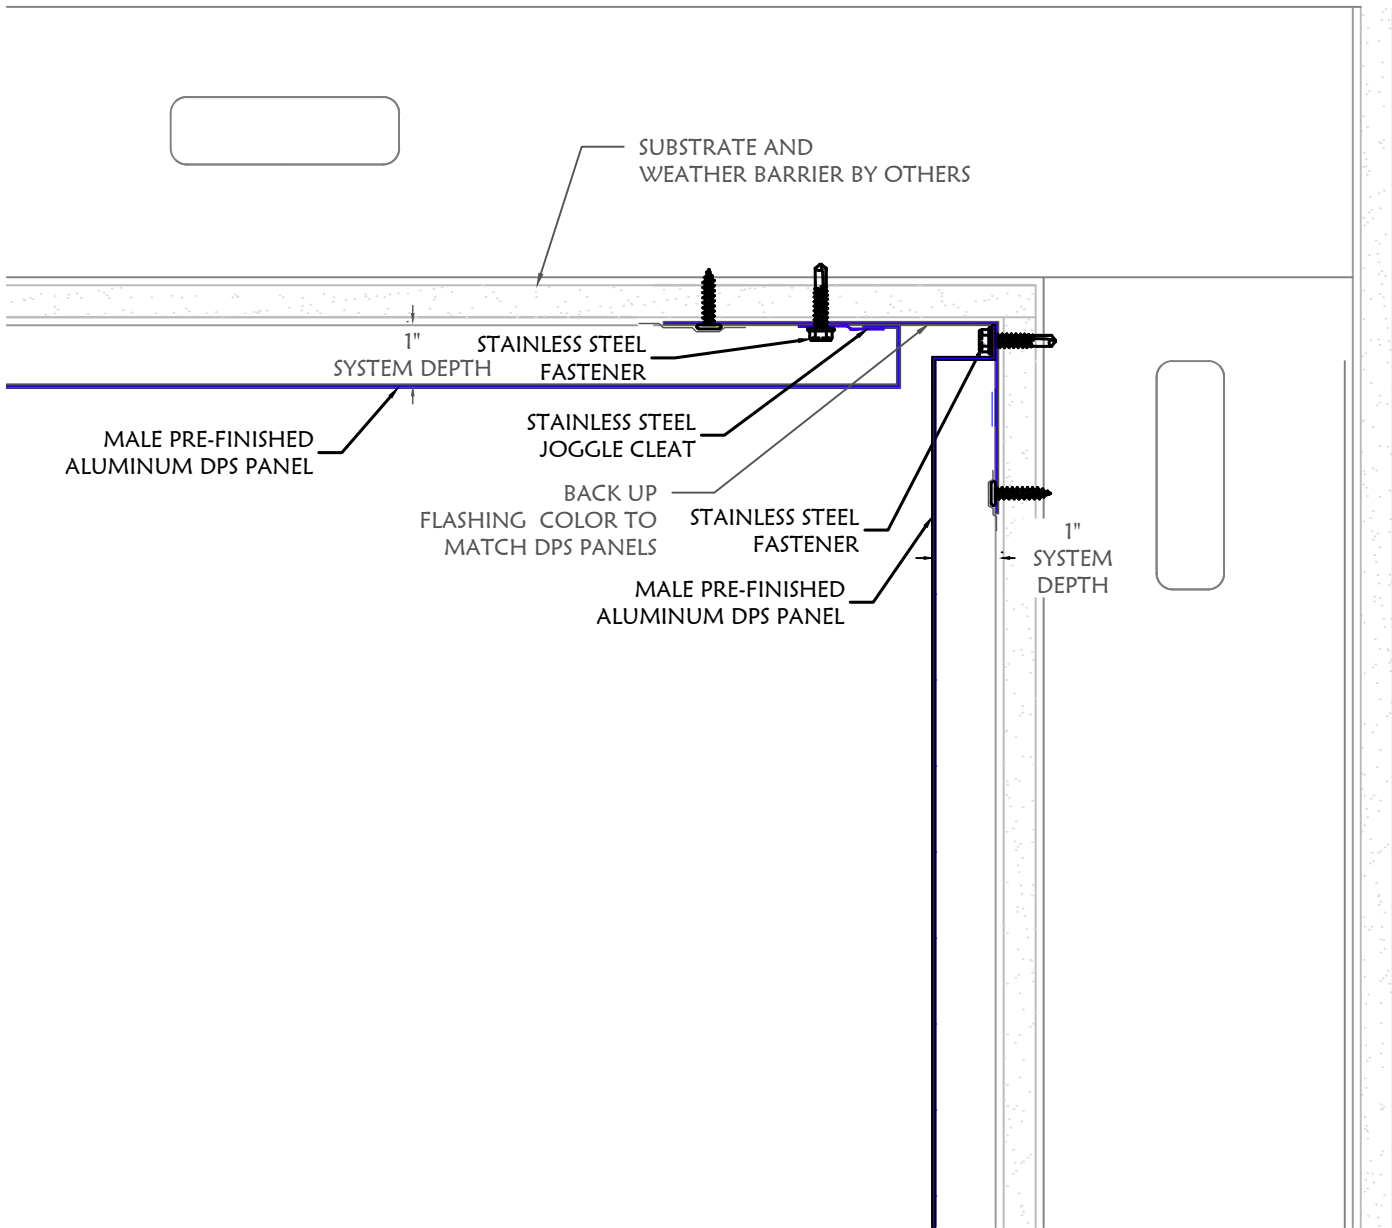

INSIDE CORNER



**DIVISION 7**  
MTLS

DIVISION 7 MTLs., LLC.  
 8641 East 30th Street  
 Indianapolis, IN 46219  
 (317) 890-0100  
 info@division7mtls.com  
 www.division7mtls.com


**D7-DPS  
PANEL SYSTEM**

Date: 4/18/24

Scale: N.T.S.

Drawing #

**7**

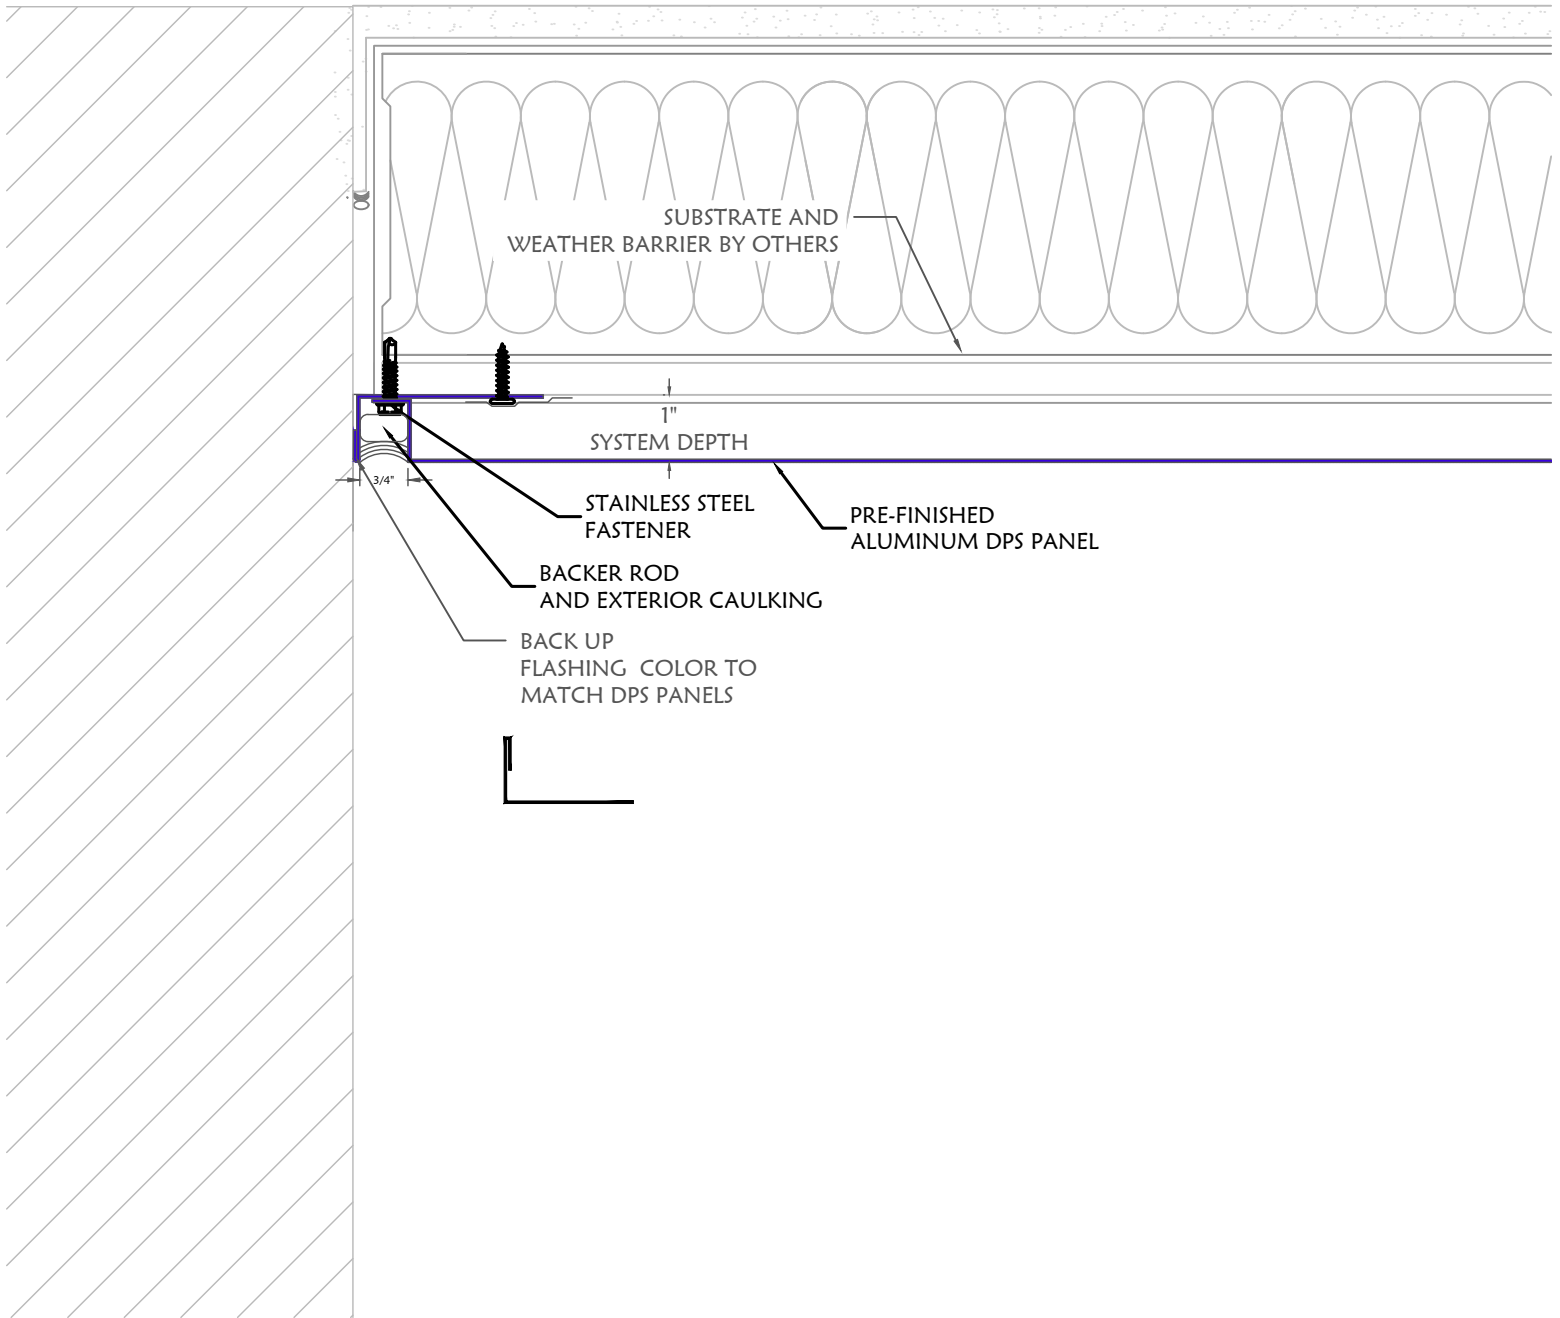

TYPICAL JAMB DETAIL



**DIVISION 7**  
MTLS

DIVISION 7 MTLs., LLC.  
8641 East 30th Street  
Indianapolis, IN 46219  
(317) 890-0100  
info@division7mtls.com  
www.division7mtls.com

**D7-DPS  
PANEL SYSTEM**


Drawing #

**8**

Date: 4/18/24

Scale: N.T.S.



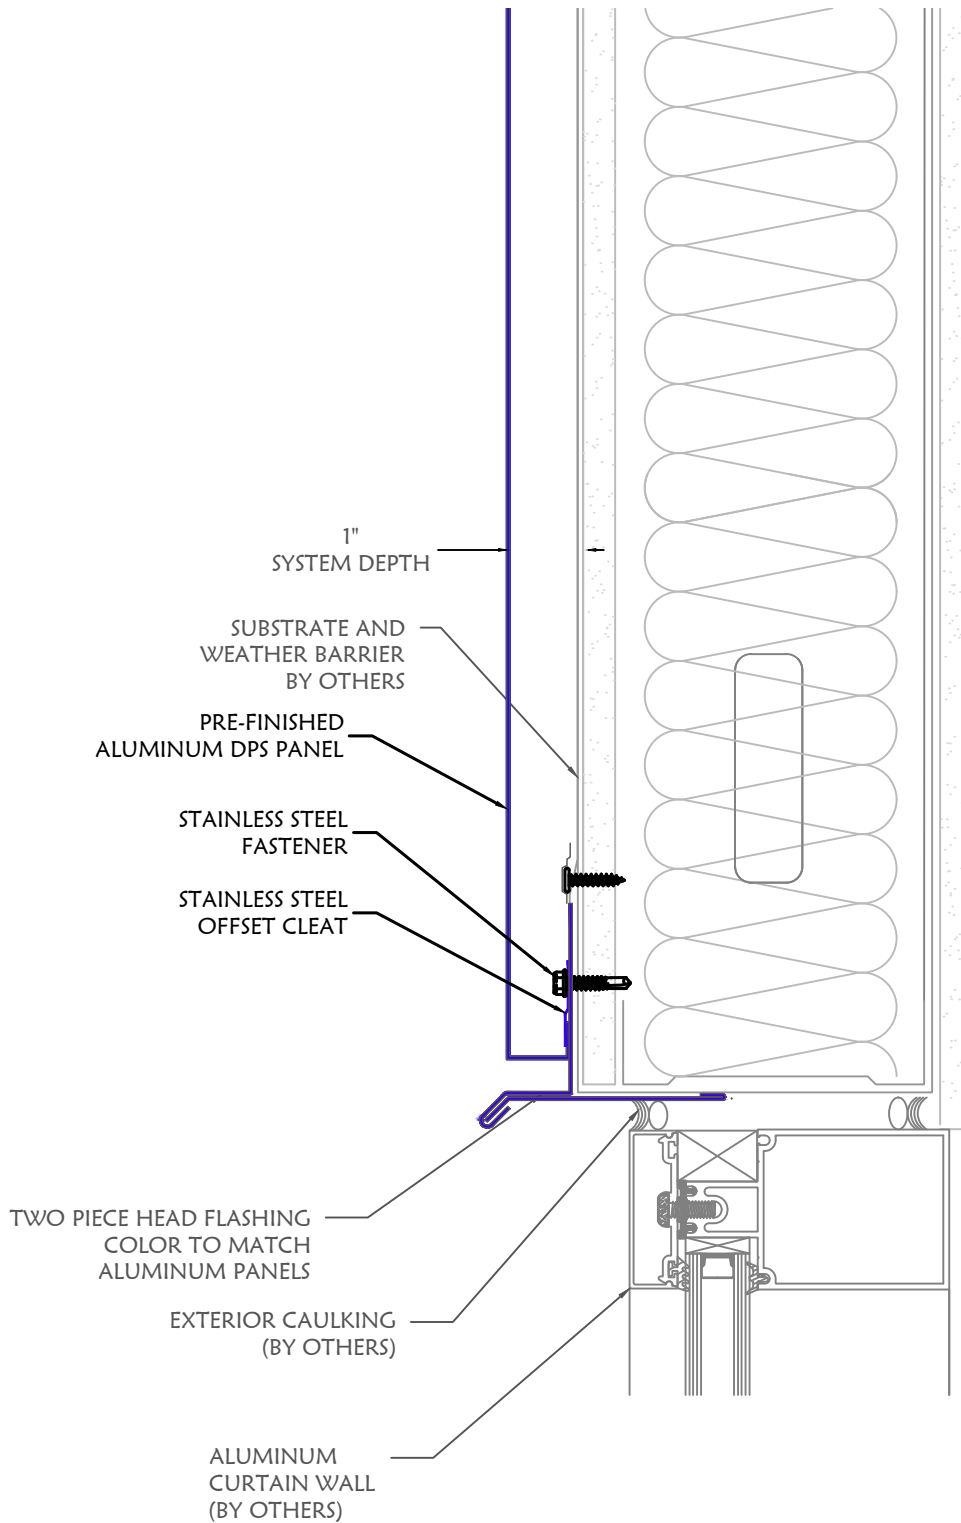

WINDOW HEAD DETAIL



**DIVISION 7**  
MTLS

DIVISION 7 MTLs., LLC.  
8641 East 30th Street  
Indianapolis, IN 46219  
(317) 890-0100  
info@division7mtls.com  
www.division7mtls.com


**D7-DPS  
PANEL SYSTEM**

Date: 4/18/24

Scale: N.T.S.

Drawing #

**9**

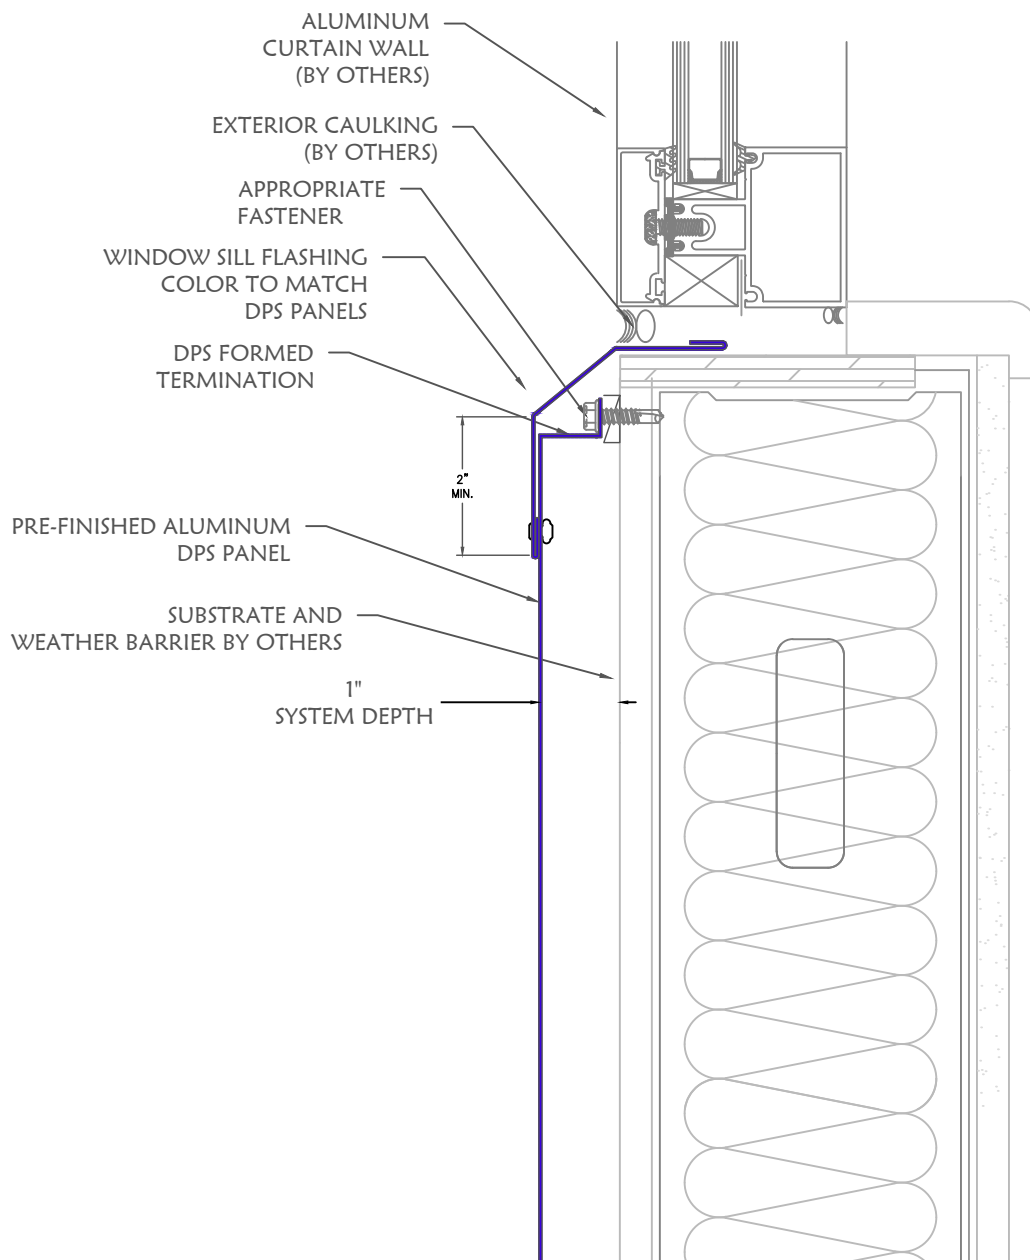

WINDOW SILL DETAIL



**DIVISION 7**  
MTLS

DIVISION 7 MTLs., LLC.  
 8641 East 30th Street  
 Indianapolis, IN 46219  
 (317) 890-0100  
 info@division7mtls.com  
 www.division7mtls.com


**D7-DPS  
PANEL SYSTEM**

Date: 4/18/24

Scale: N.T.S.

Drawing #

**10**

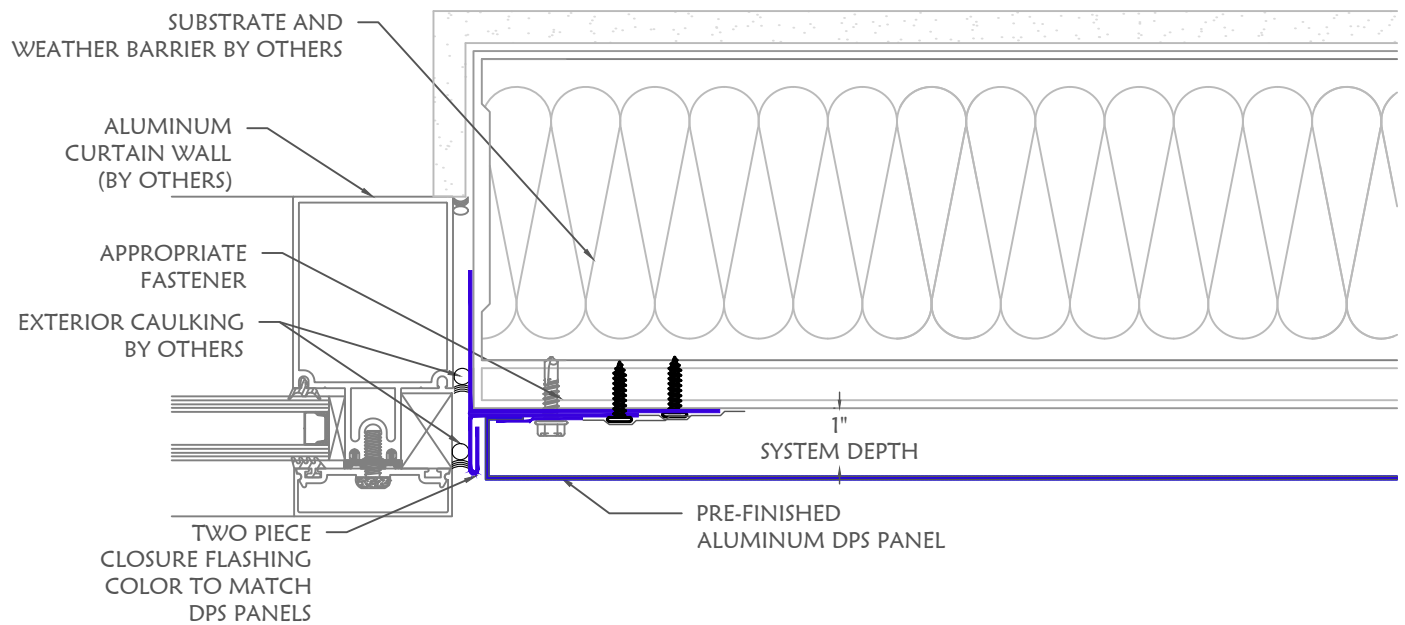

WINDOW JAMB TERMINATION



DIVISION 7 MTLs., LLC.  
 8641 East 30th Street  
 Indianapolis, IN 46219  
 (317) 890-0100  
 info@division7mtls.com  
 www.division7mtls.com


**D7-DPS  
 PANEL SYSTEM**

Date: 4/18/24

Scale: N.T.S.

Drawing #

**11**

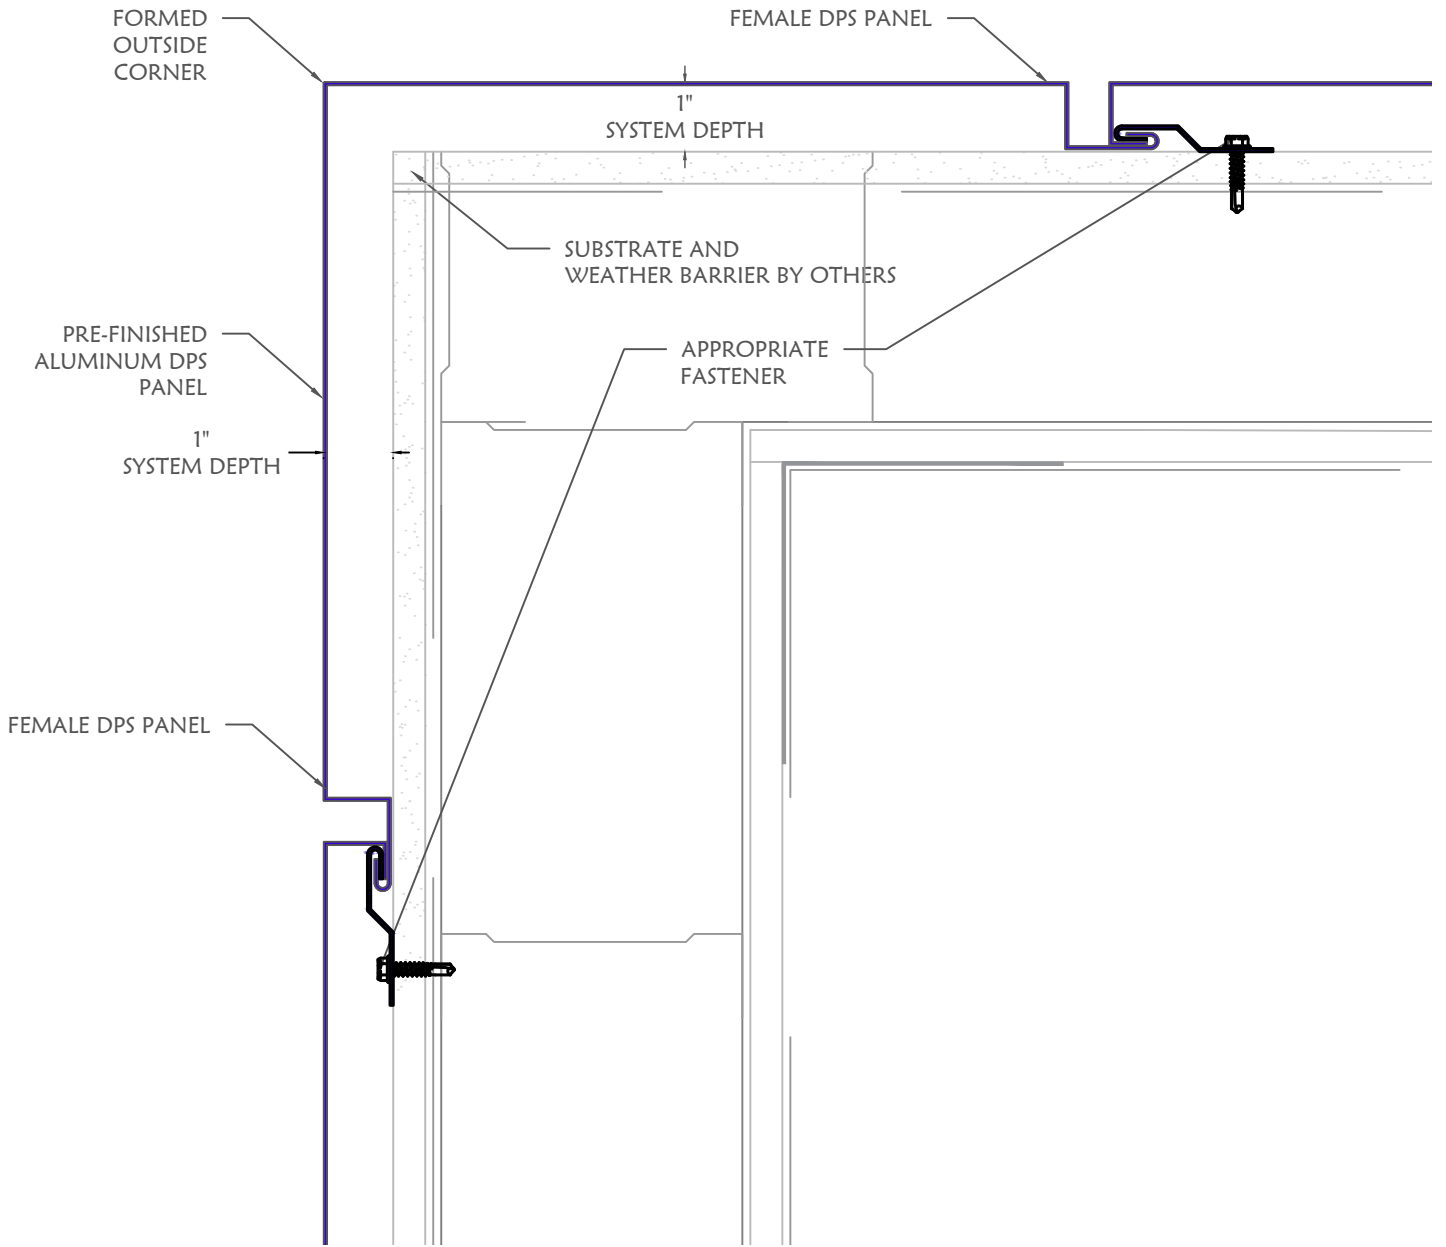

FORMED DPS OUTSIDE CORNER DETAIL



**DIVISION 7**  
MTLS

DIVISION 7 MTLs., LLC.  
8641 East 30th Street  
Indianapolis, IN 46219  
(317) 890-0100  
info@division7mtls.com  
www.division7mtls.com


**D7-DPS  
PANEL SYSTEM**

Date: 4/18/24

Scale: N.T.S.

Drawing #

**12**

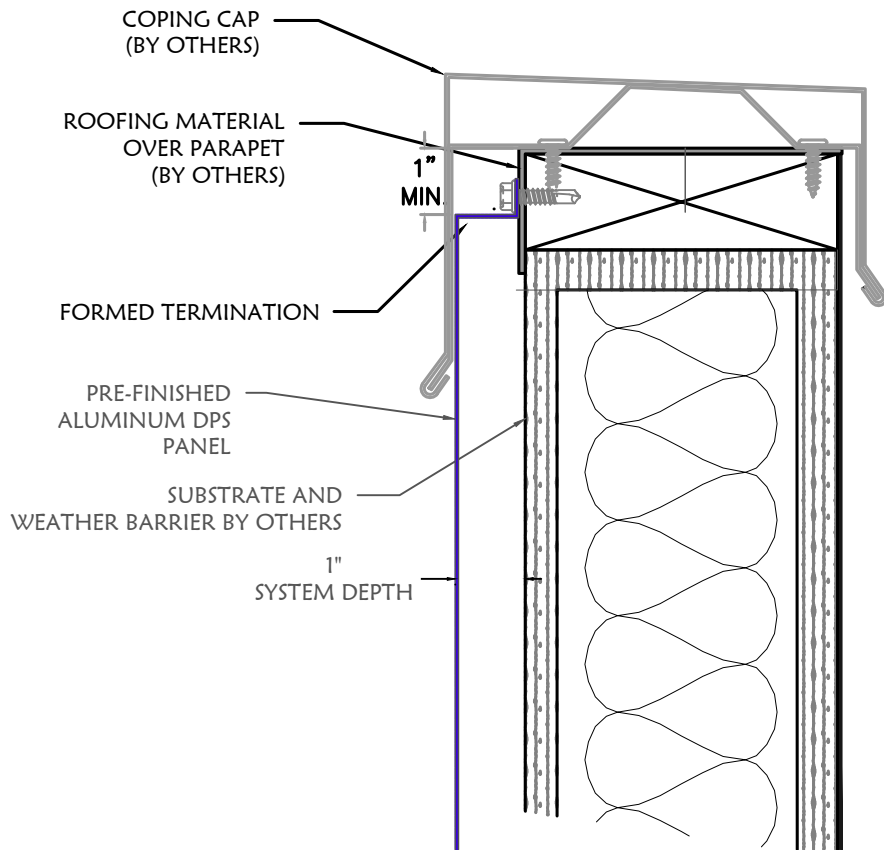

PANEL HEAD WITH SHEET METAL COPING



DIVISION 7 MTLs., LLC.  
 8641 East 30th Street  
 Indianapolis, IN 46219  
 (317) 890-0100  
 info@division7mtls.com  
 www.division7mtls.com


**D7-DPS  
 PANEL SYSTEM**

Date: 4/18/24

Scale: N.T.S.

Drawing #

**13**

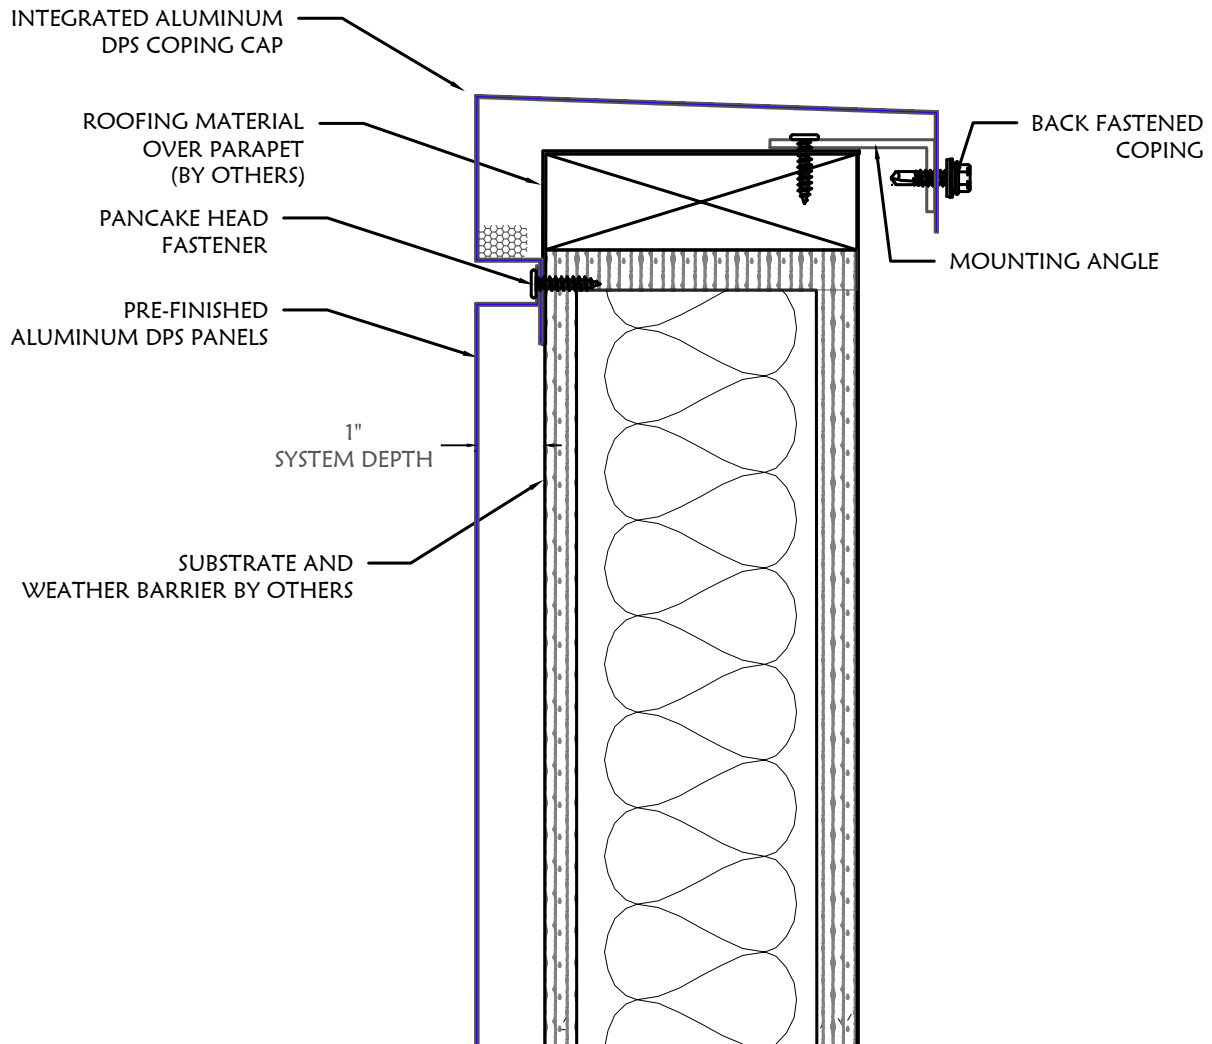

PANEL HEAD WITH INTEGRATED ACM COPING



**DIVISION 7**  
MTLS

DIVISION 7 MTLs., LLC.  
8641 East 30th Street  
Indianapolis, IN 46219  
(317) 890-0100  
info@division7mtls.com  
www.division7mtls.com


**D7-DPS  
PANEL SYSTEM**

Date: 4/18/24

Scale: N.T.S.

Drawing #

**14**

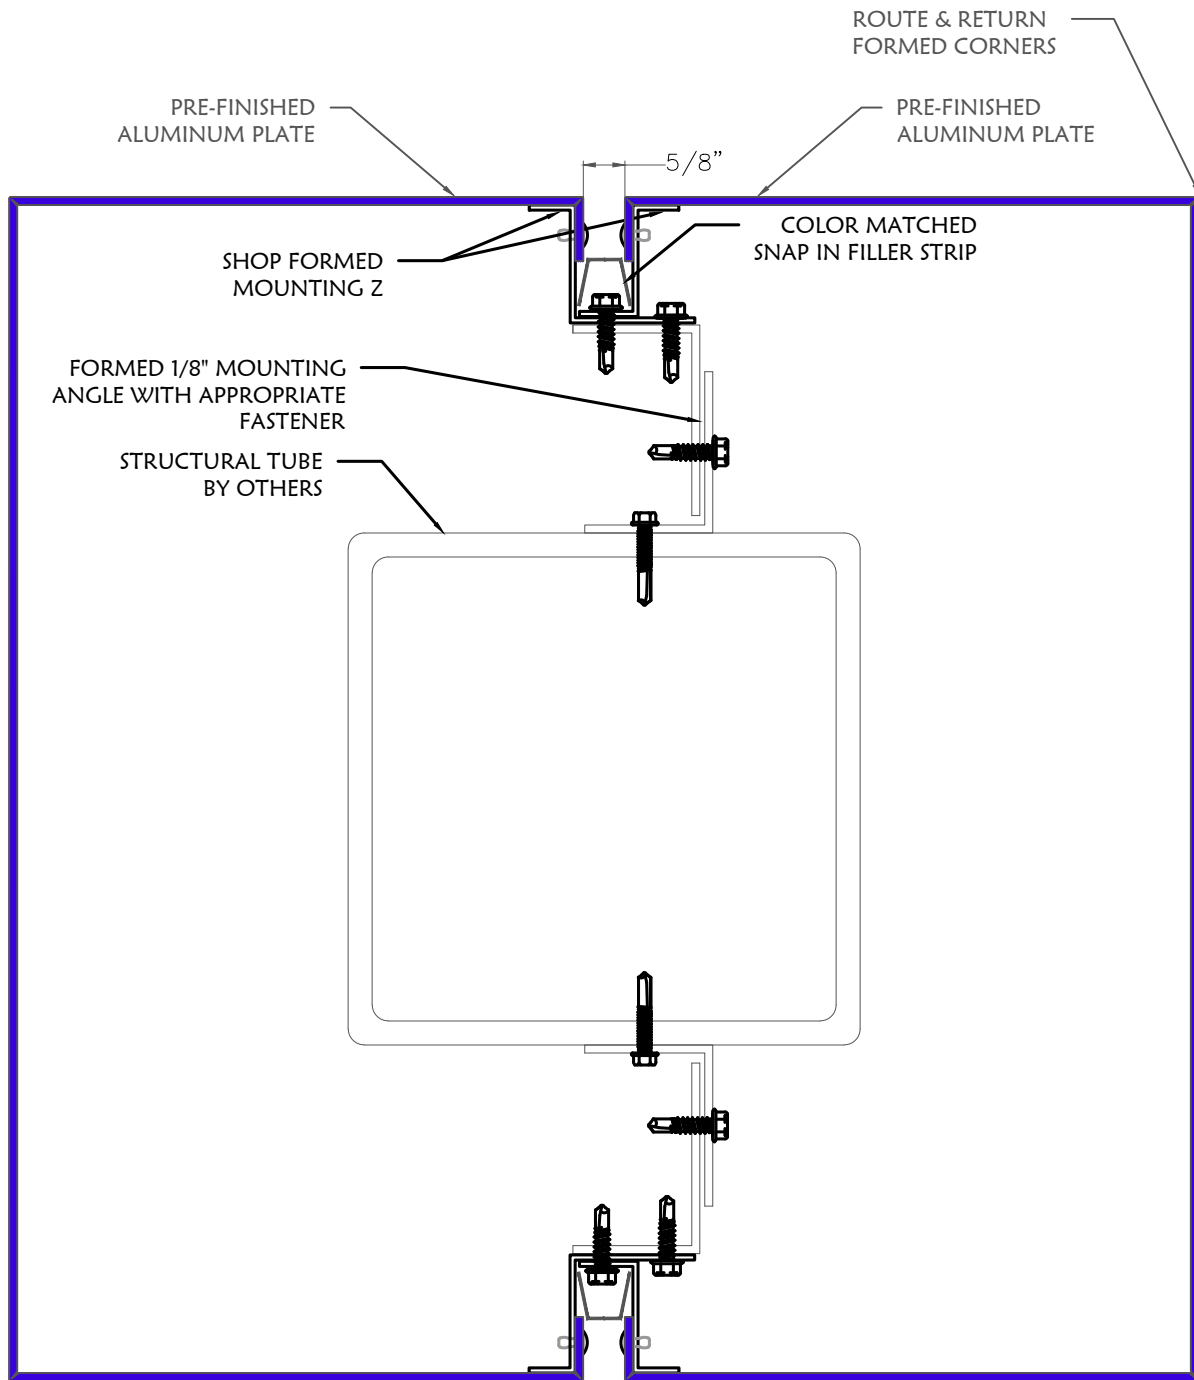

RECTANGULAR ACM COLUMN COVER DETAIL



**DIVISION 7**  
MTLS

DIVISION 7 MTLs., LLC.  
8641 East 30th Street  
Indianapolis, IN 46219  
(317) 890-0100  
info@division7mtls.com  
www.division7mtls.com


**D7-DPS  
PANEL SYSTEM**

Date: 4/18/24

Scale: N.T.S.

Drawing #

**CCR**

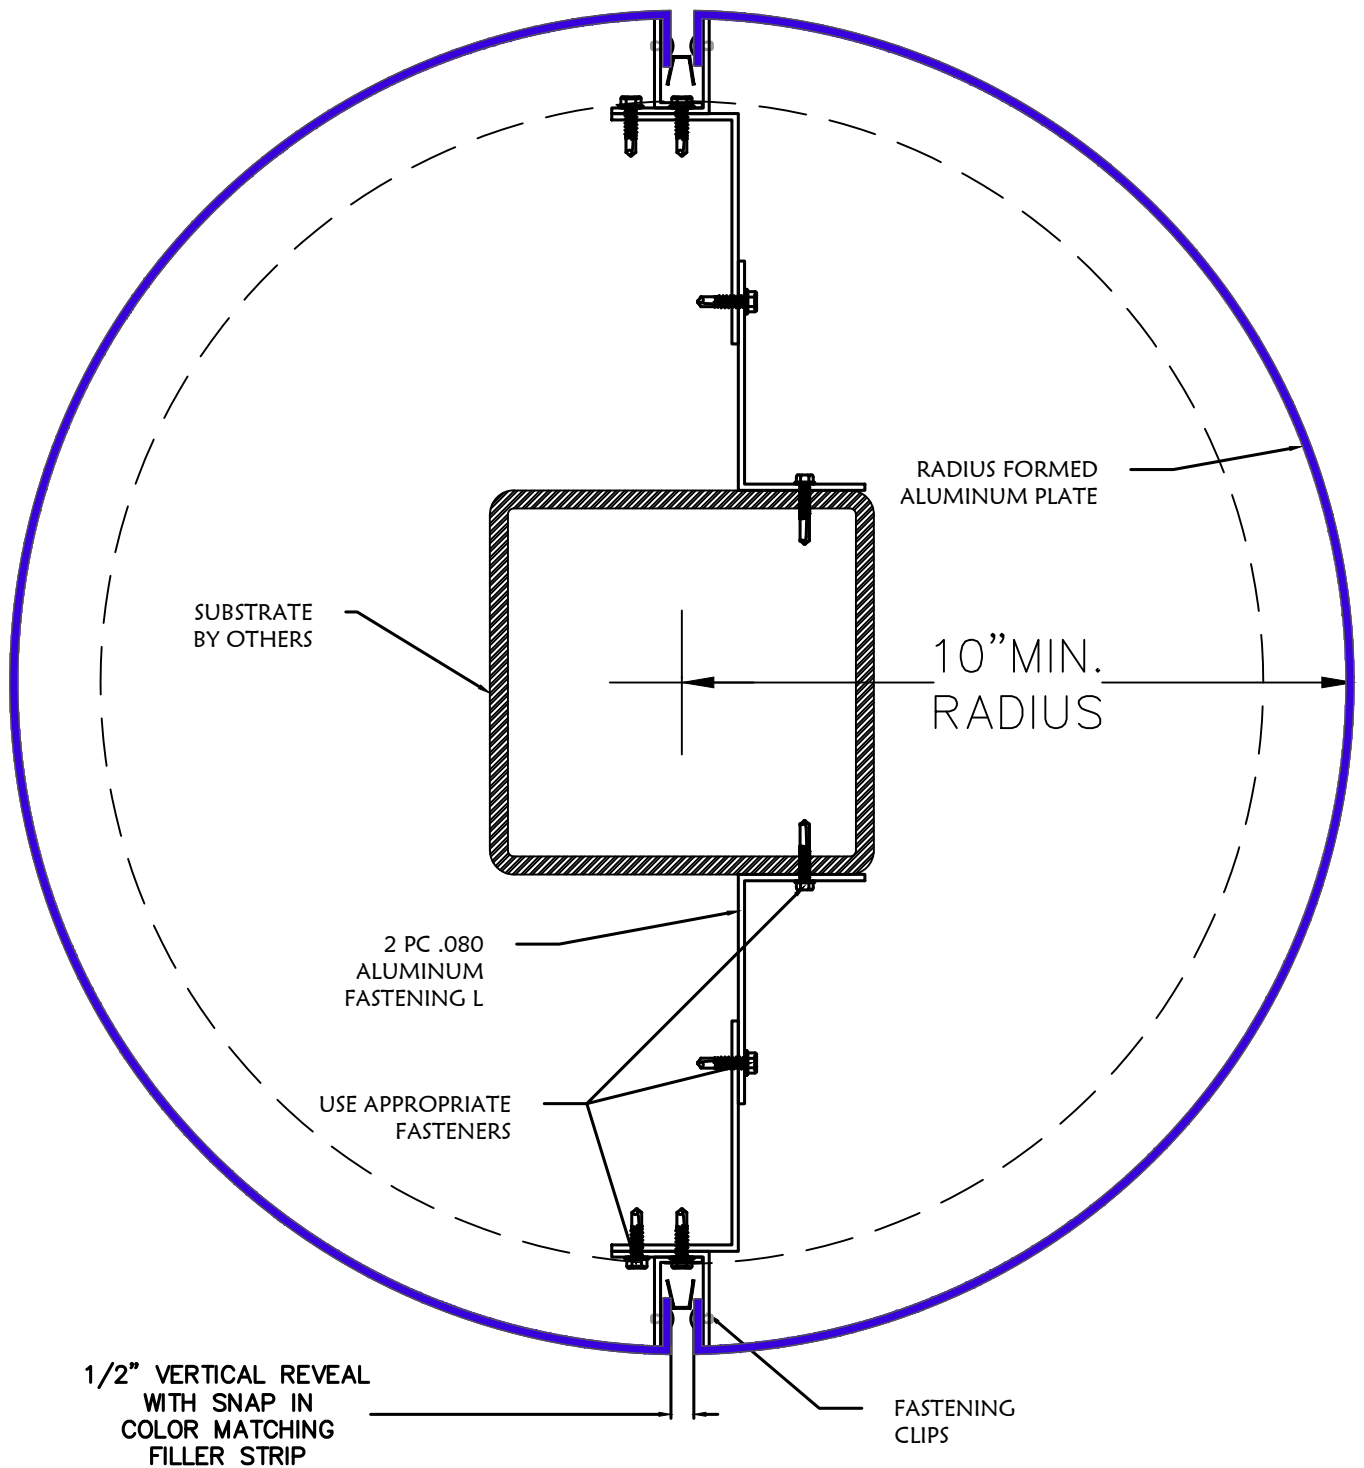

RADIUS COLUMN COVER DETAIL



DIVISION 7 MTLs., LLC.  
 8641 East 30th Street  
 Indianapolis, IN 46219  
 (317) 890-0100  
 info@division7mtls.com  
 www.division7mtls.com

**D7-DPS  
 PANEL SYSTEM**

Drawing #

**RCC**

Date: 4/18/24

Scale: N.T.S.