

- CCR** RECTANGULAR COLUMN COVER
- RCC** RADIUS COLUMN COVER

ISOMETRIC VIEW

[RETURN TO WEB](#)



DIVISION 7 MTLs
8641 East 30th Street
Indianapolis, IN 46219
(317) 890-0100
info@division7mtls.com
www.division7mtls.com


**D7-PLATE
PANEL SYSTEM**

Date: 4/16/24

Scale: N.T.S.

Drawing #

1

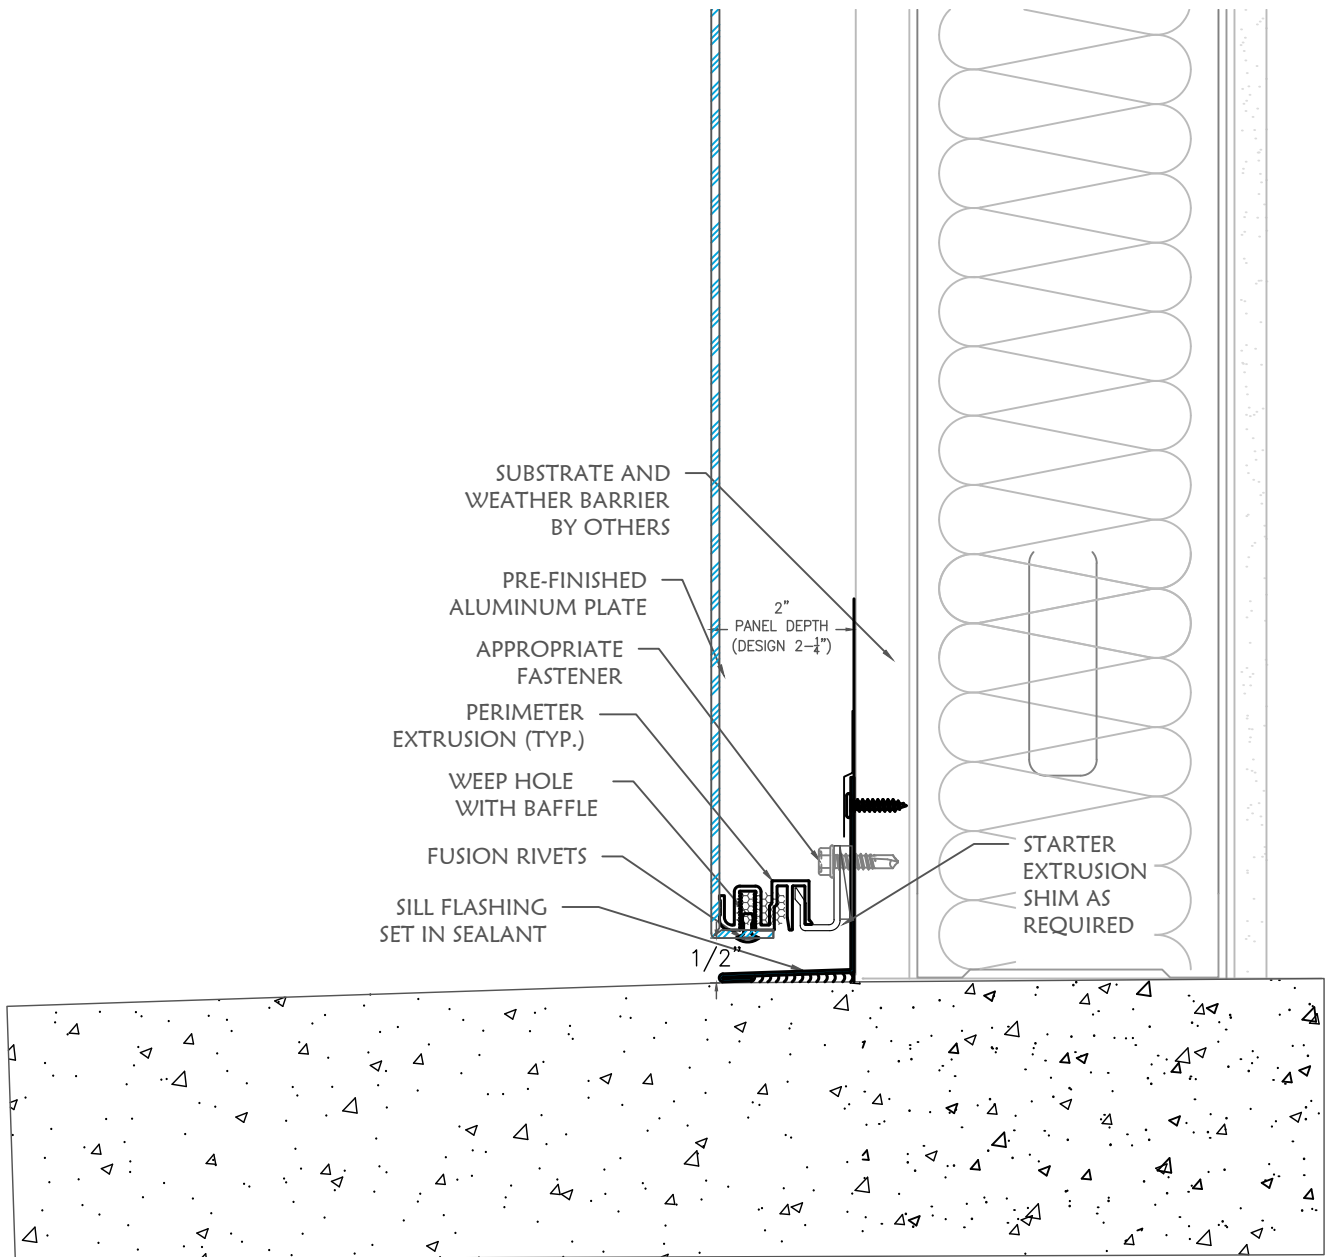

TYPICAL SILL DETAIL




DIVISION 7 MTLs
 8641 East 30th Street
 Indianapolis, IN 46219
 (317) 890-0100
 info@division7mtls.com
 www.division7mtls.com

**D7-PLATE
 PANEL SYSTEM**
 Date: 4/16/24 Scale: N.T.S.


Drawing #

2

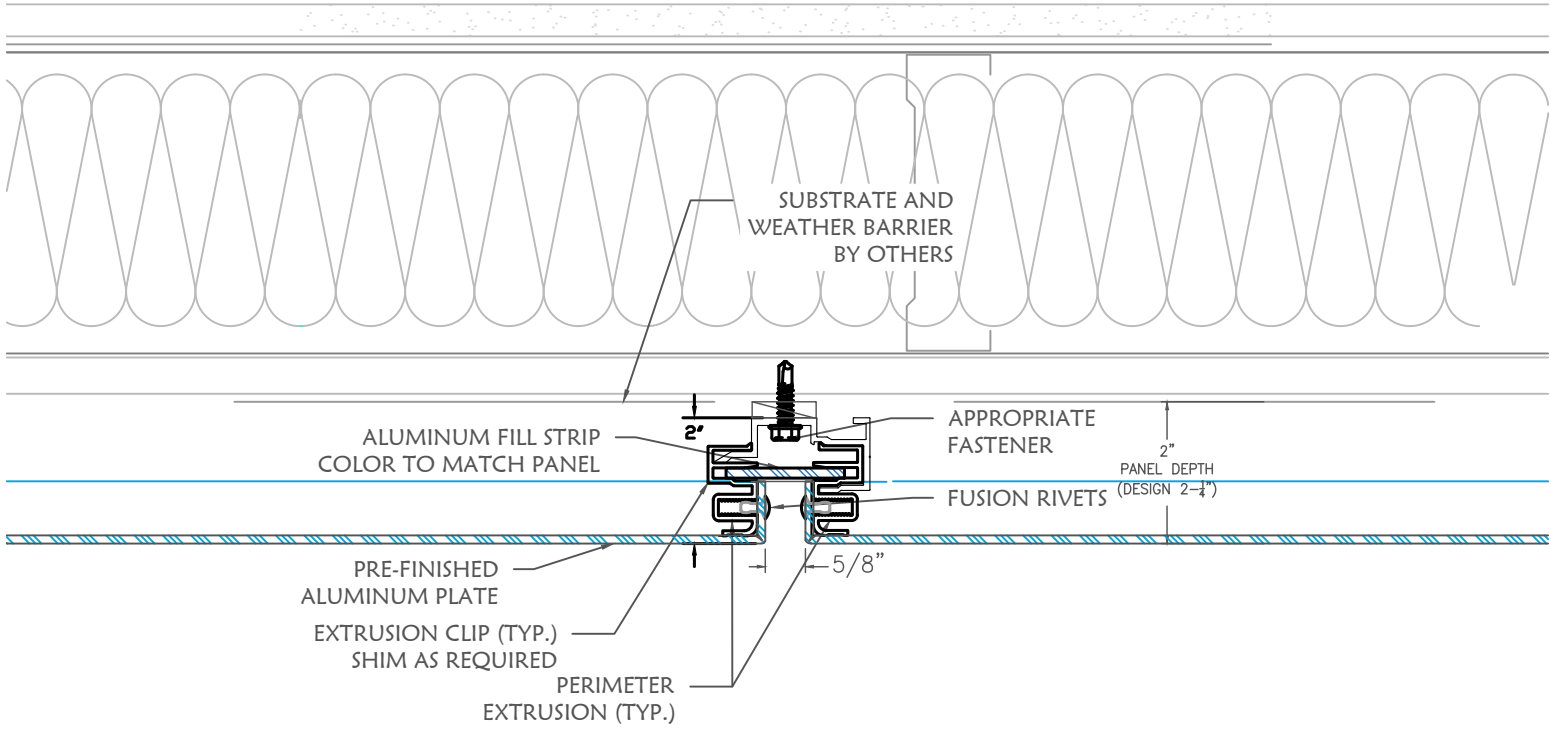

VERTICAL REVEAL

 DIVISION 7 MTLs	DIVISION 7 MTLs 8641 East 30th Street Indianapolis, IN 46219 (317) 890-0100 info@division7mtls.com www.division7mtls.com	D7-PLATE PANEL SYSTEM		Drawing #
		Date: 4/16/24 Scale: N.T.S.		3

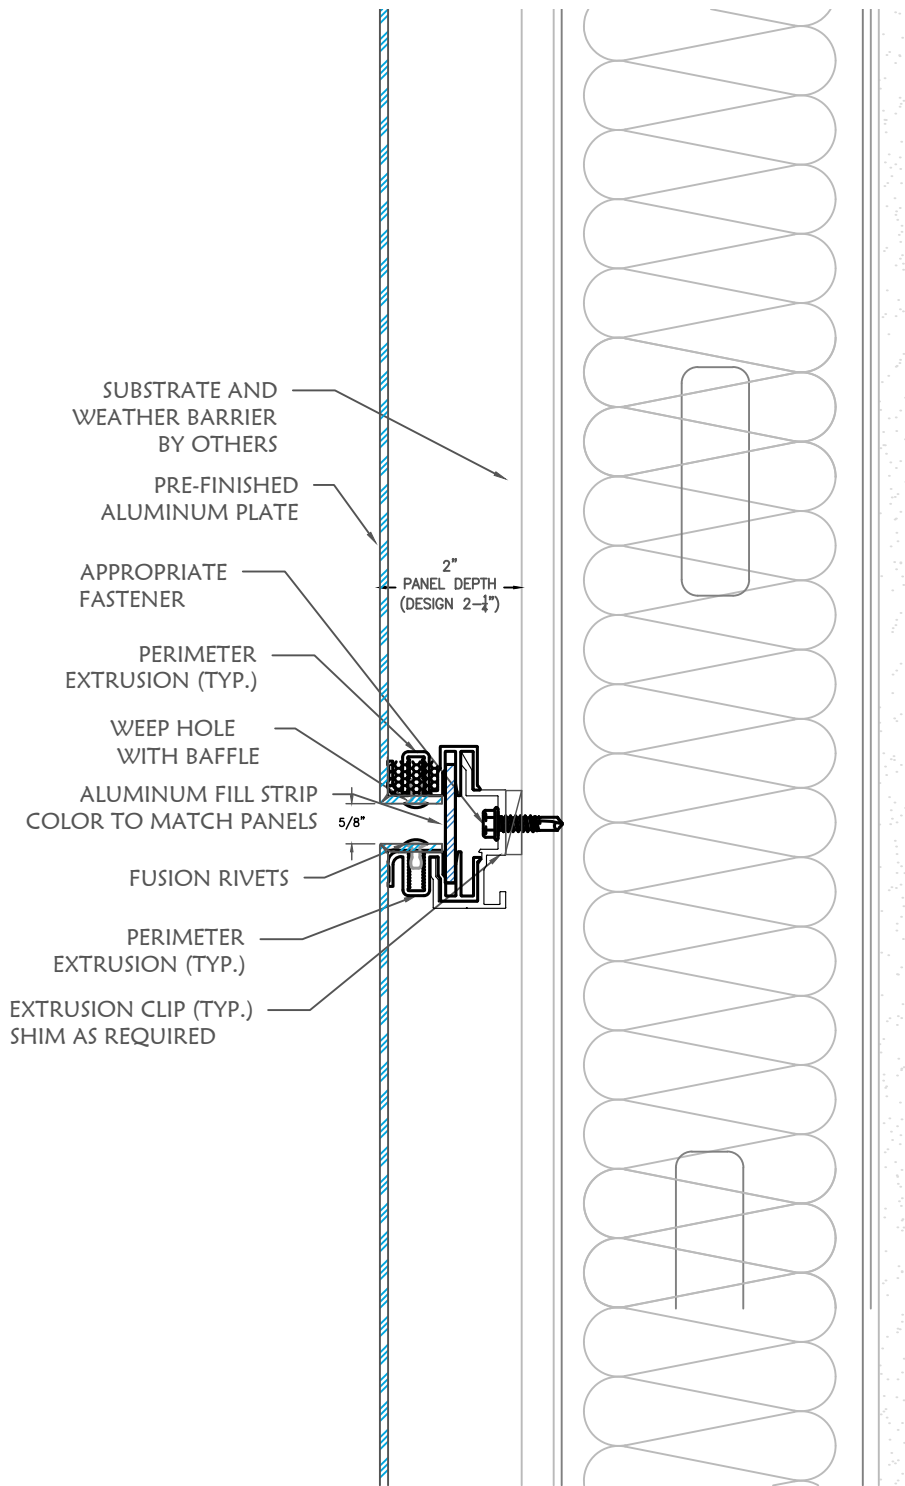

HORIZONTAL REVEAL



DIVISION 7
MTLS

DIVISION 7 MTLs
8641 East 30th Street
Indianapolis, IN 46219
(317) 890-0100
info@division7mtls.com
www.division7mtls.com


**D7-PLATE
PANEL SYSTEM**

Drawing #

4

Date: 4/16/24

Scale: N.T.S.

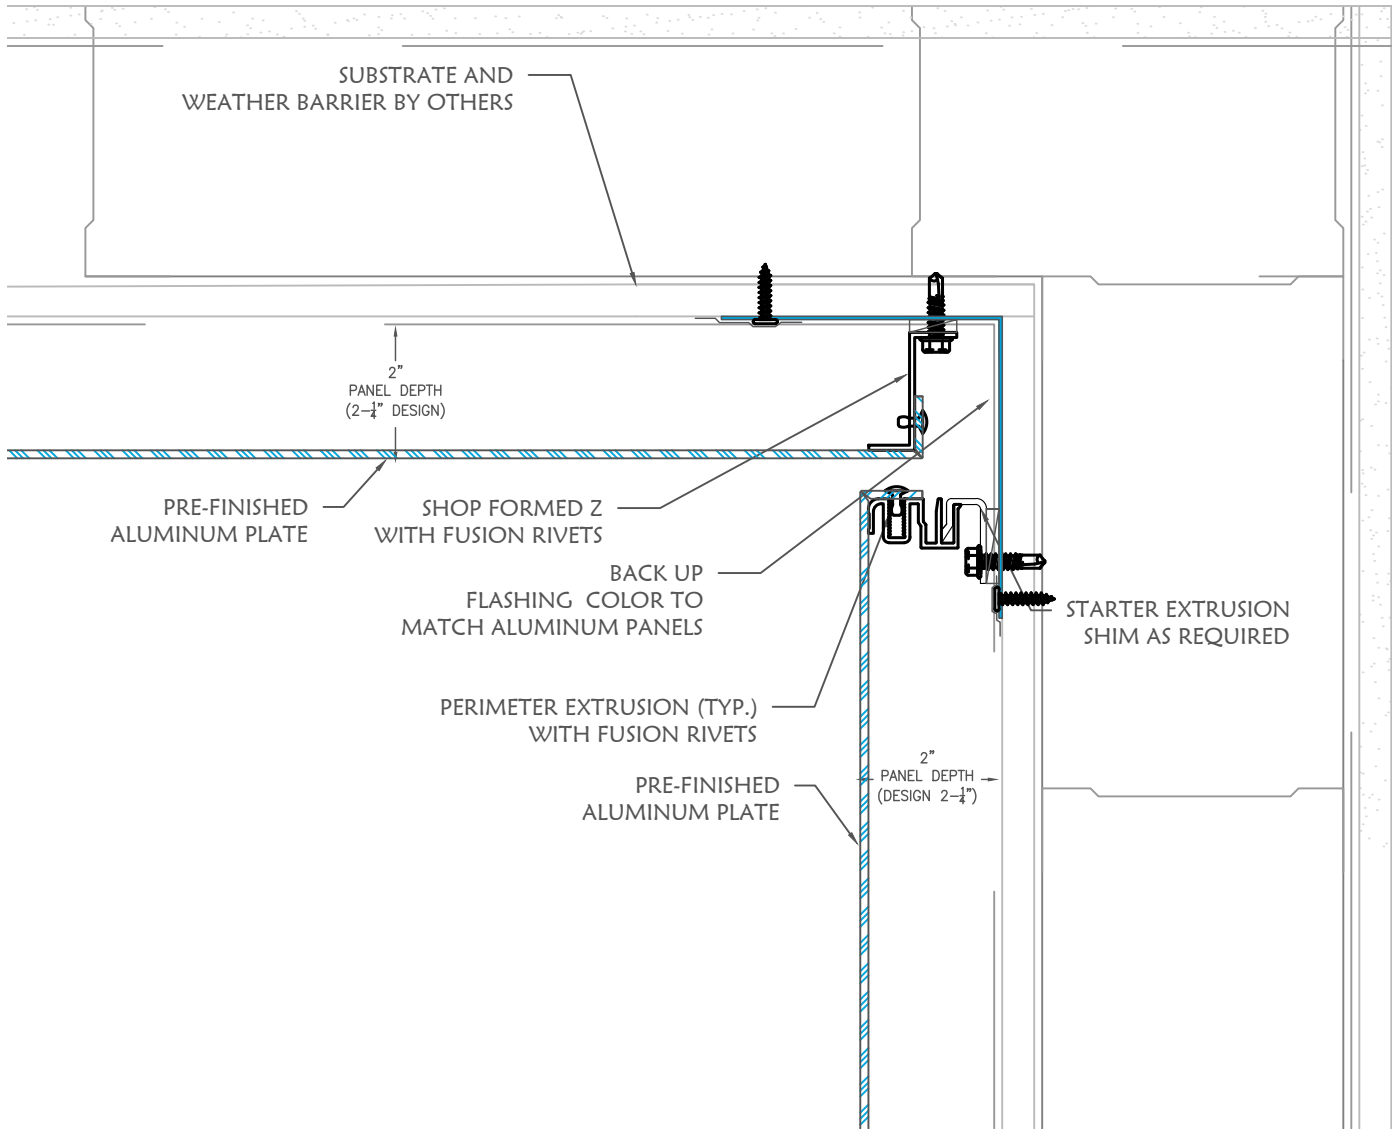

PLAN VIEW - INSIDE CORNER



DIVISION 7
MTLS

DIVISION 7 MTLs
 8641 East 30th Street
 Indianapolis, IN 46219
 (317) 890-0100
 info@division7mtls.com
 www.division7mtls.com


**D7-PLATE
PANEL SYSTEM**

Date: 4/16/24

Scale: N.T.S.

Drawing #

5

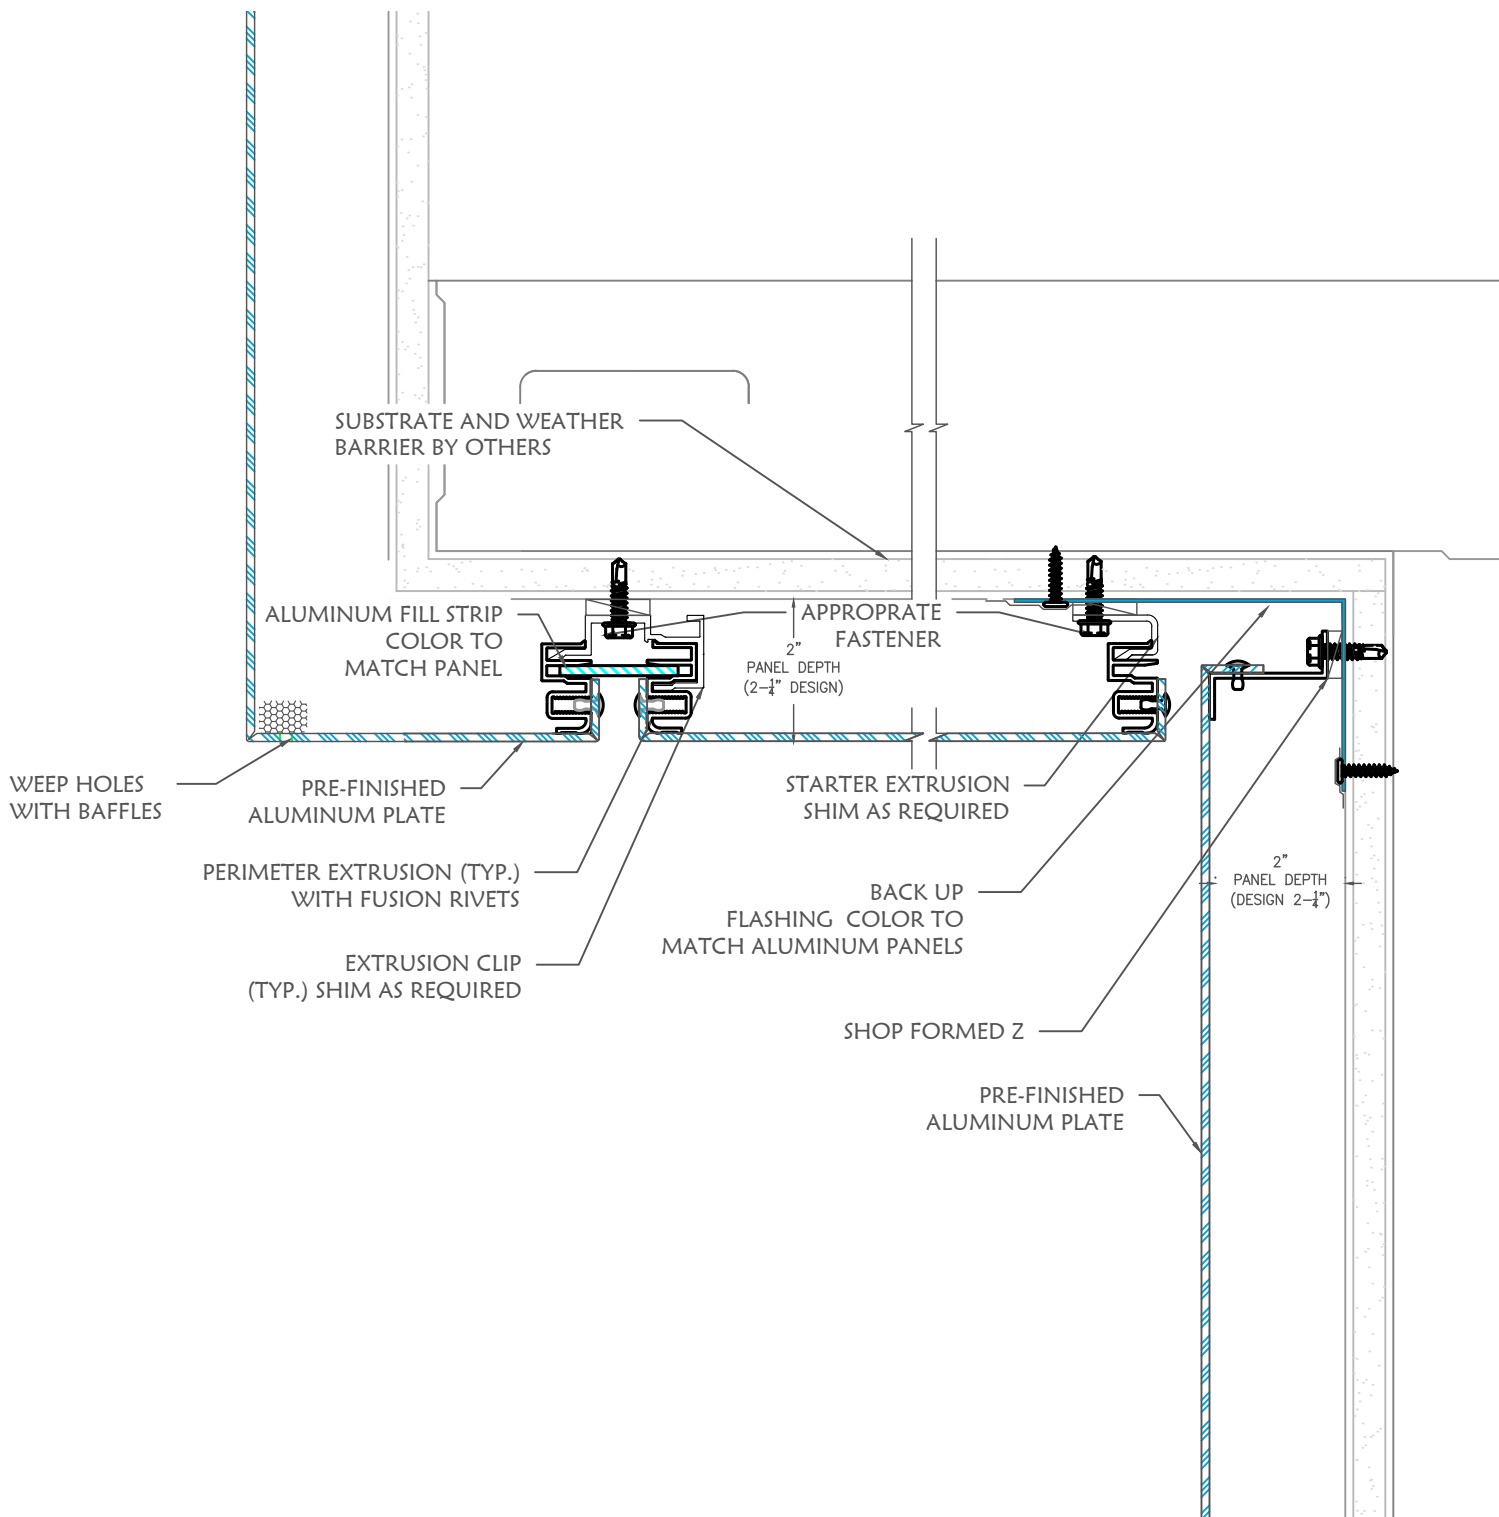

SOFFIT TO FASCIA TRANSITION



DIVISION 7
MTLS

DIVISION 7 MTLs
8641 East 30th Street
Indianapolis, IN 46219
(317) 890-0100
info@division7mtls.com
www.division7mtls.com


**D7-PLATE
PANEL SYSTEM**

Date: 4/16/24

Scale: N.T.S.

Drawing #

6

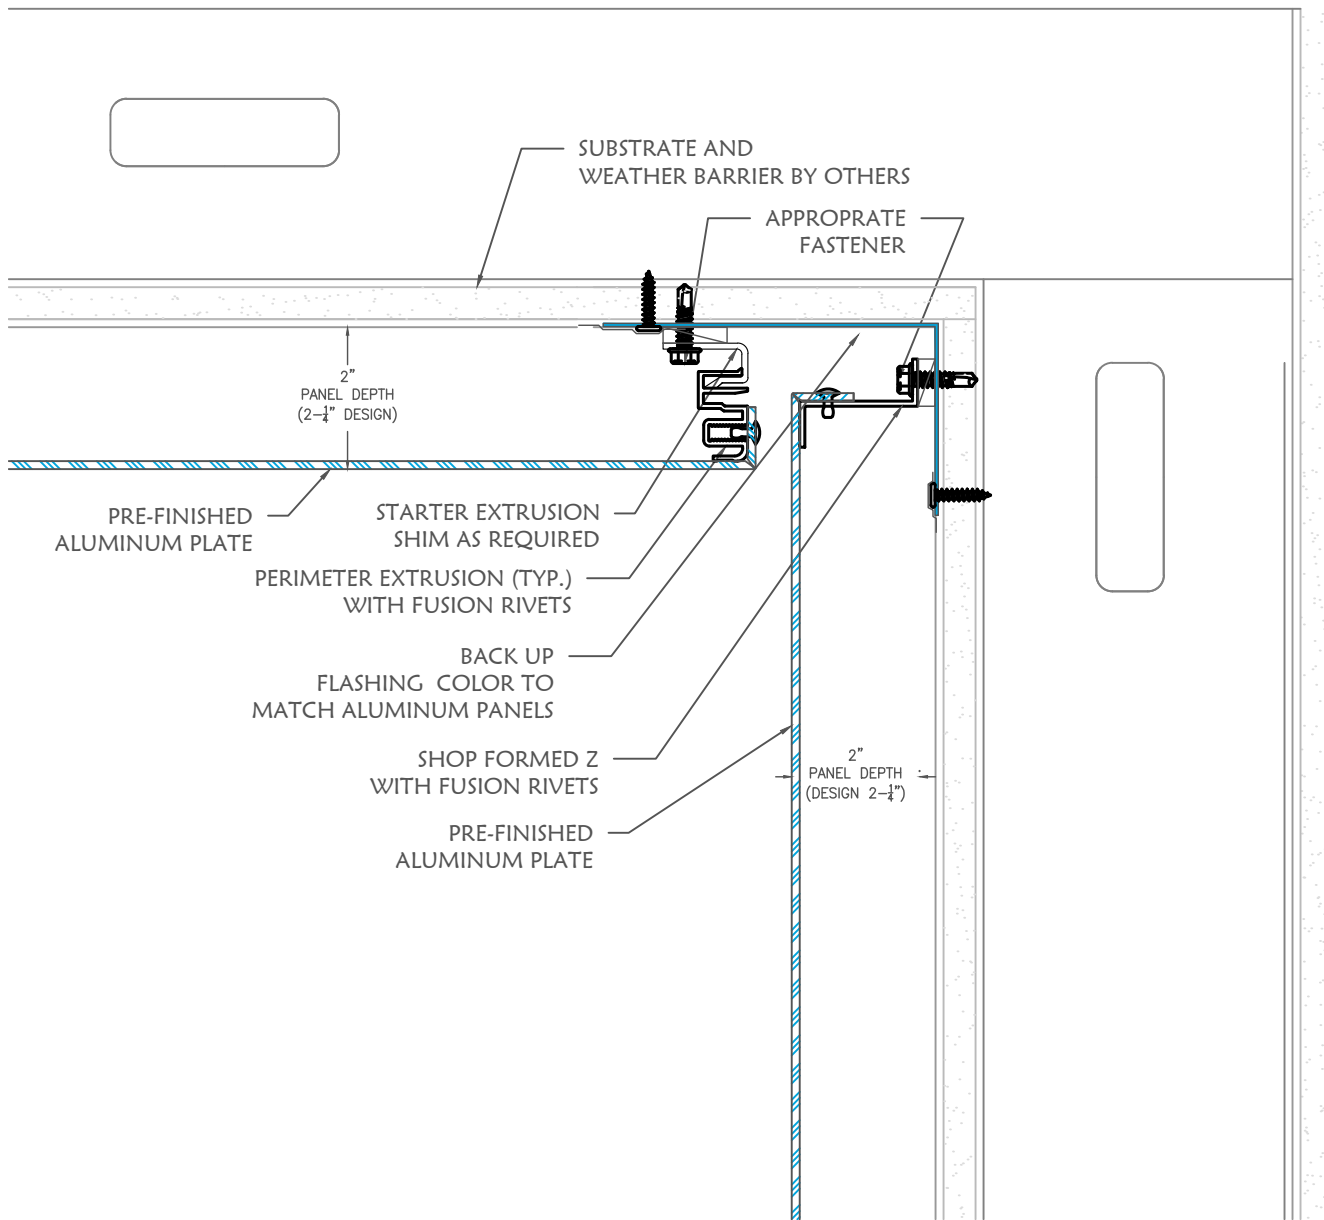

INSIDE CORNER



DIVISION 7
MTLS

DIVISION 7 MTLs
8641 East 30th Street
Indianapolis, IN 46219
(317) 890-0100
info@division7mtls.com
www.division7mtls.com


**D7-PLATE
PANEL SYSTEM**

Date: 4/16/24

Scale: N.T.S.

Drawing #

7

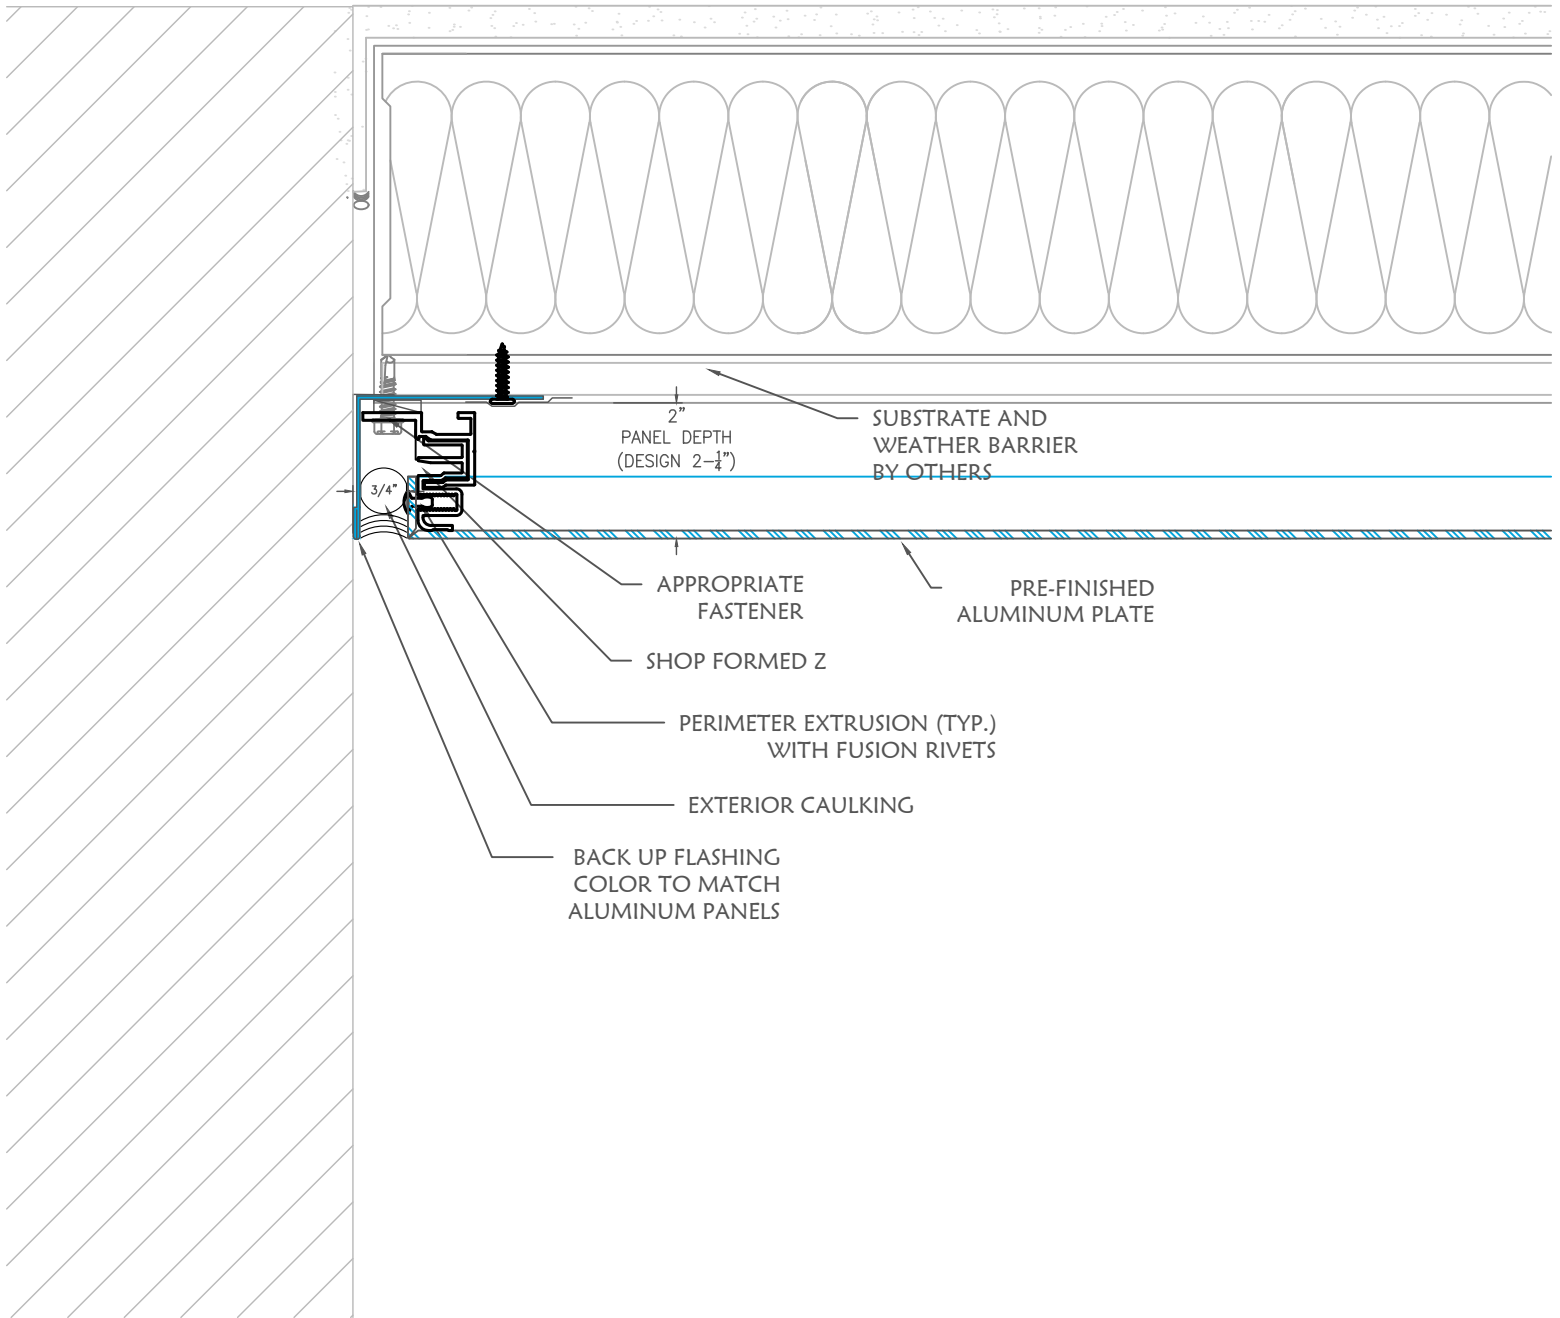

TYPICAL JAMB DETAIL



DIVISION 7
MTLS

DIVISION 7 MTLs
8641 East 30th Street
Indianapolis, IN 46219
(317) 890-0100
info@division7mtls.com
www.division7mtls.com


**D7-PLATE
PANEL SYSTEM**

Date: 4/16/24

Scale: N.T.S.


Drawing #

8

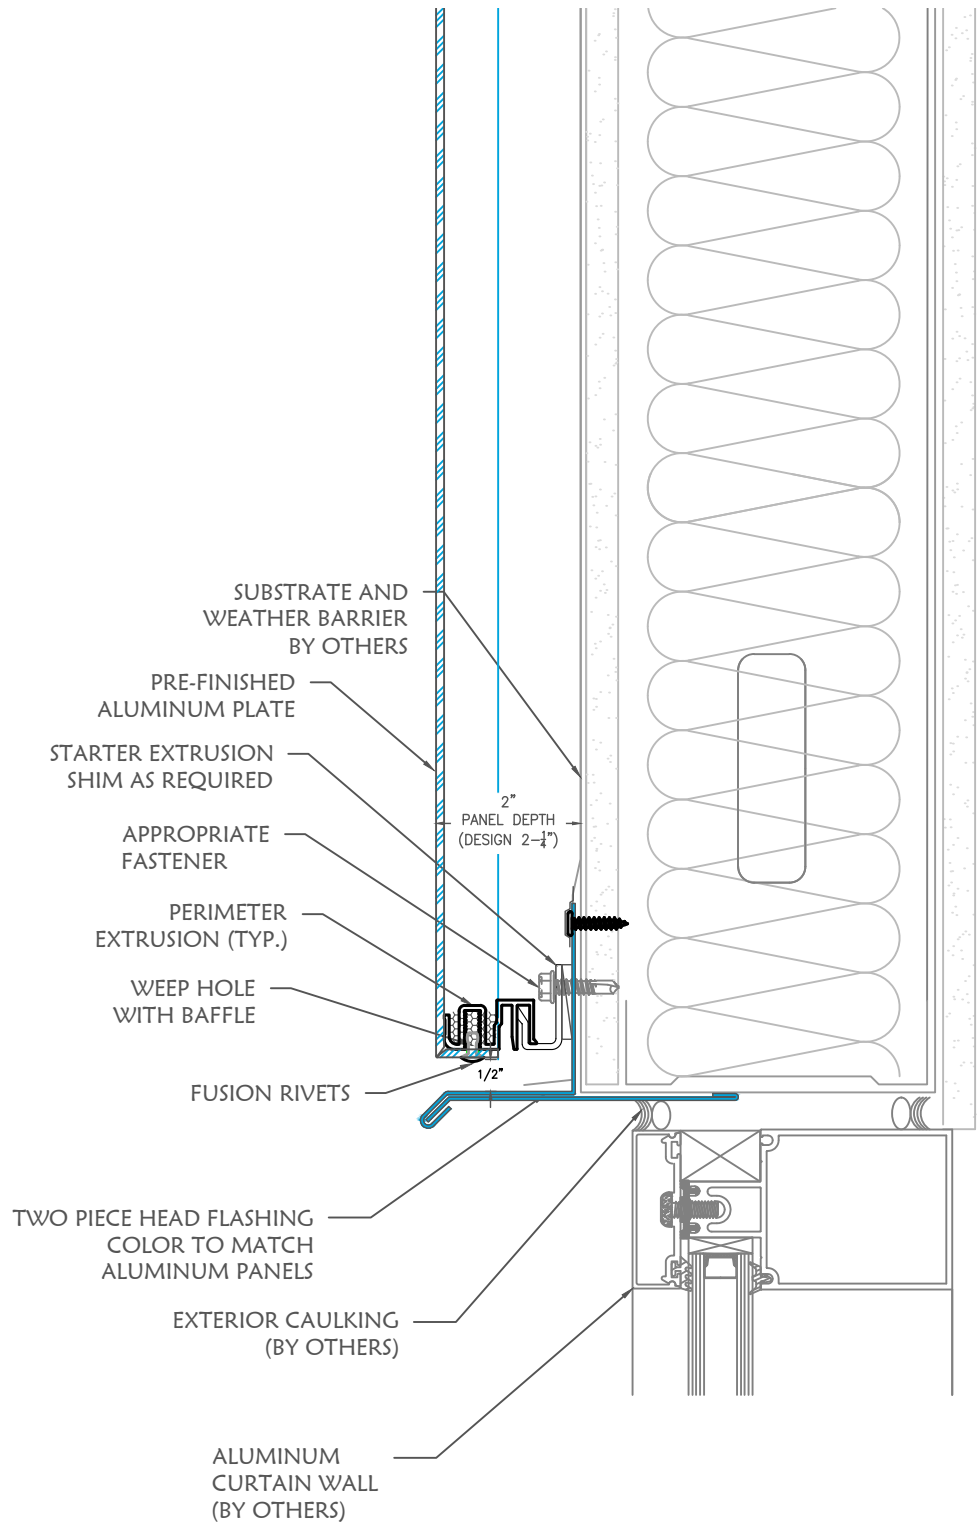

WINDOW HEAD DETAIL

 <p>DIVISION 7 MTLS</p>	<p>DIVISION 7 MTLs 8641 East 30th Street Indianapolis, IN 46219 (317) 890-0100 info@division7mtls.com www.division7mtls.com</p>	<p>D7-PLATE PANEL SYSTEM</p>		<p>Drawing #</p>
		<p>Date: 4/16/24</p>	<p>Scale: N.T.S.</p>	<p>9</p>

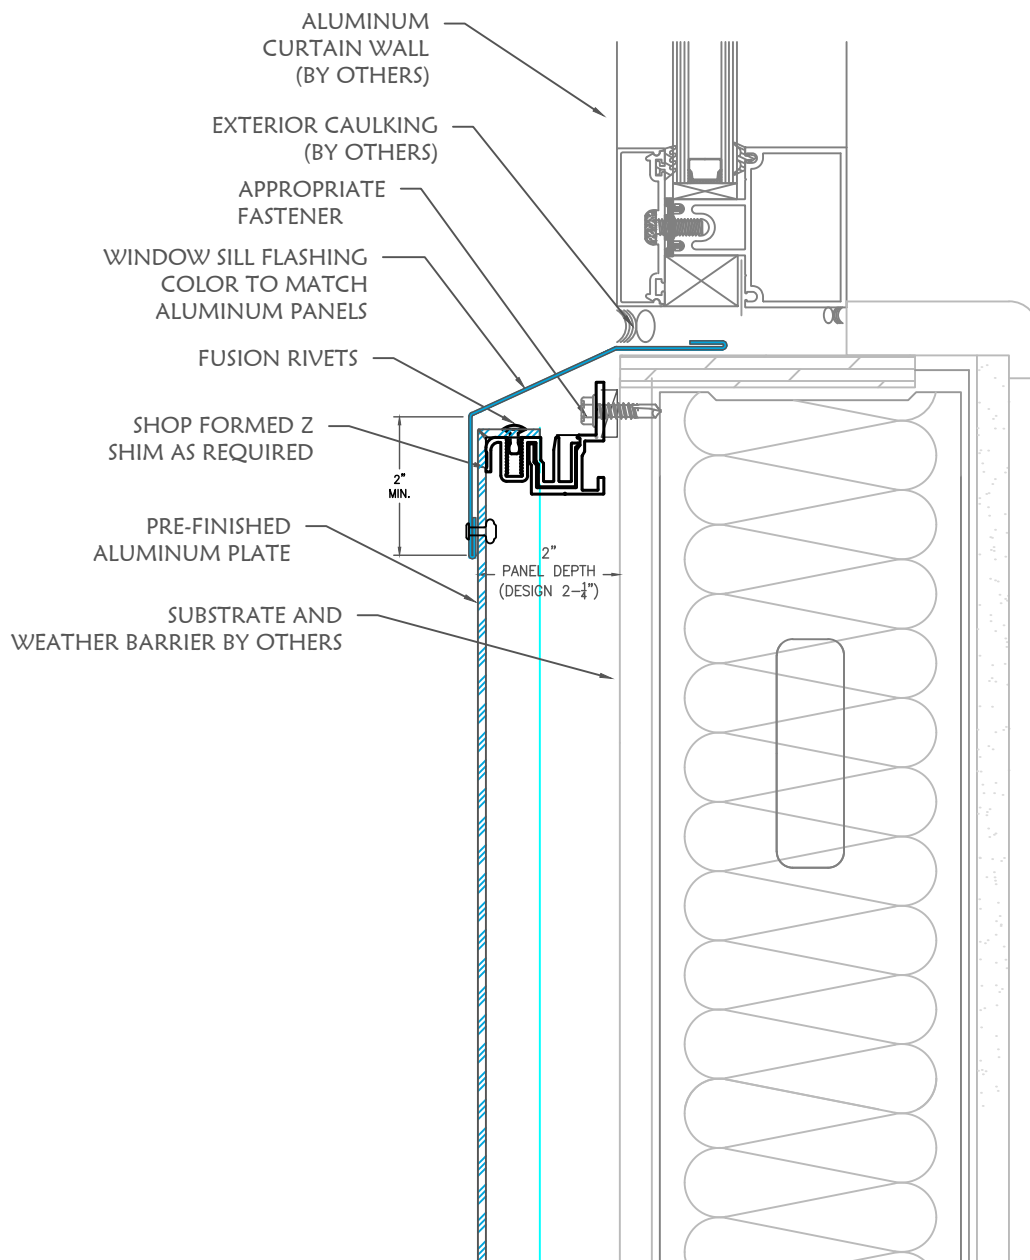

WINDOW SILL DETAIL



DIVISION 7 MTLs
 8641 East 30th Street
 Indianapolis, IN 46219
 (317) 890-0100
 info@division7mtls.com
 www.division7mtls.com


**D7-PLATE
 PANEL SYSTEM**

Date: 4/16/24

Scale: N.T.S.

Drawing #

10

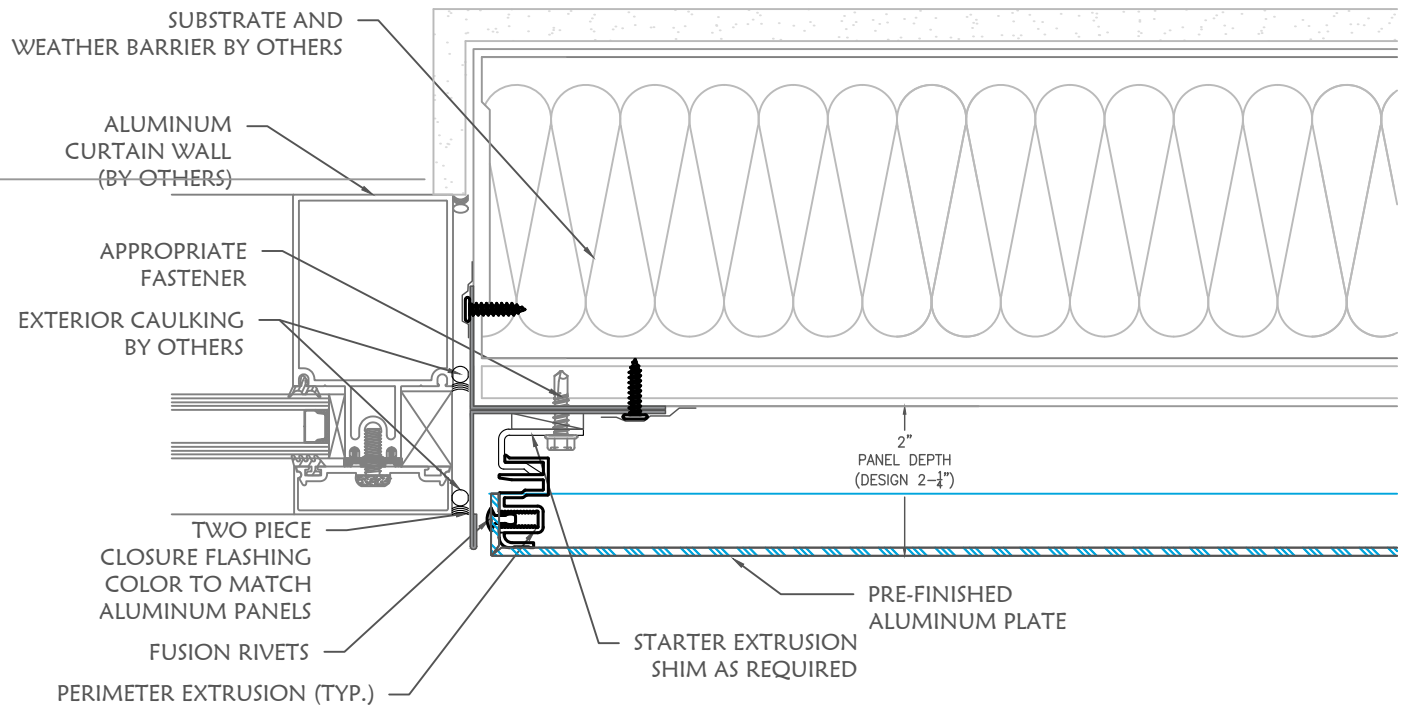

WINDOW JAMB TERMINATION



DIVISION 7 MTLs
 8641 East 30th Street
 Indianapolis, IN 46219
 (317) 890-0100
 info@division7mtls.com
 www.division7mtls.com


**D7-PLATE
PANEL SYSTEM**

Date: 4/16/24

Scale: N.T.S.

Drawing #

11

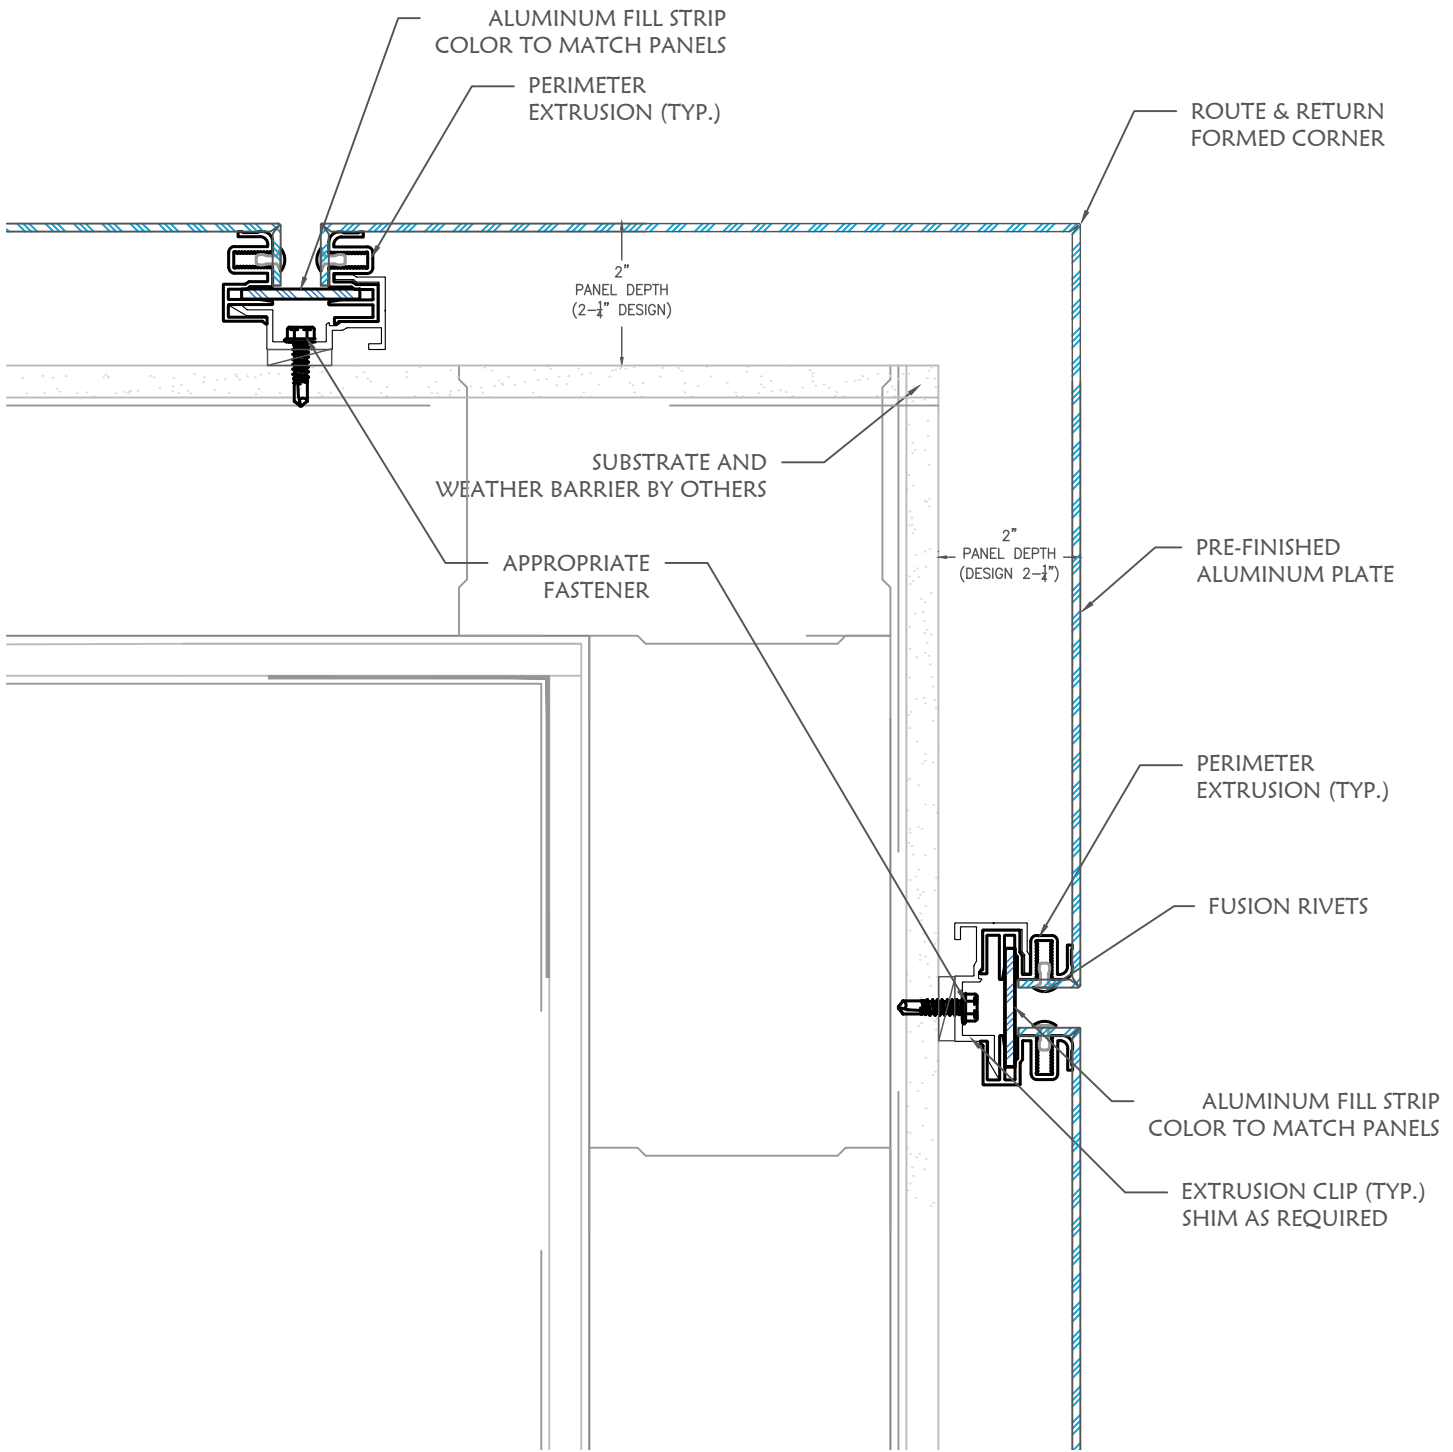

FORMED ACM OUTSIDE CORNER DETAIL



DIVISION 7
MTLS

DIVISION 7 MTLs
8641 East 30th Street
Indianapolis, IN 46219
(317) 890-0100
info@division7mtls.com
www.division7mtls.com


**D7-PLATE
PANEL SYSTEM**

Date: 4/16/24

Scale: N.T.S.

Drawing #

12

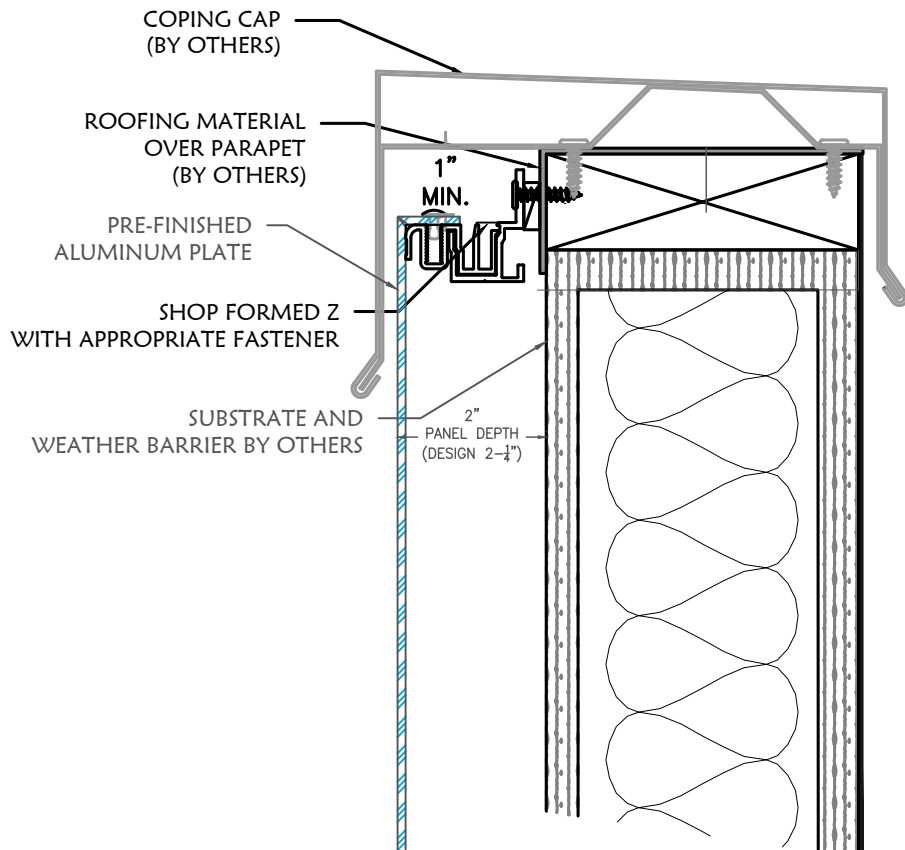

PANEL HEAD WITH SHEET METAL COPING



DIVISION 7
MTLS

DIVISION 7 MTLs
8641 East 30th Street
Indianapolis, IN 46219
(317) 890-0100
info@division7mtls.com
www.division7mtls.com


**D7-PLATE
PANEL SYSTEM**

Date: 4/16/24

Scale: N.T.S.

Drawing #

13

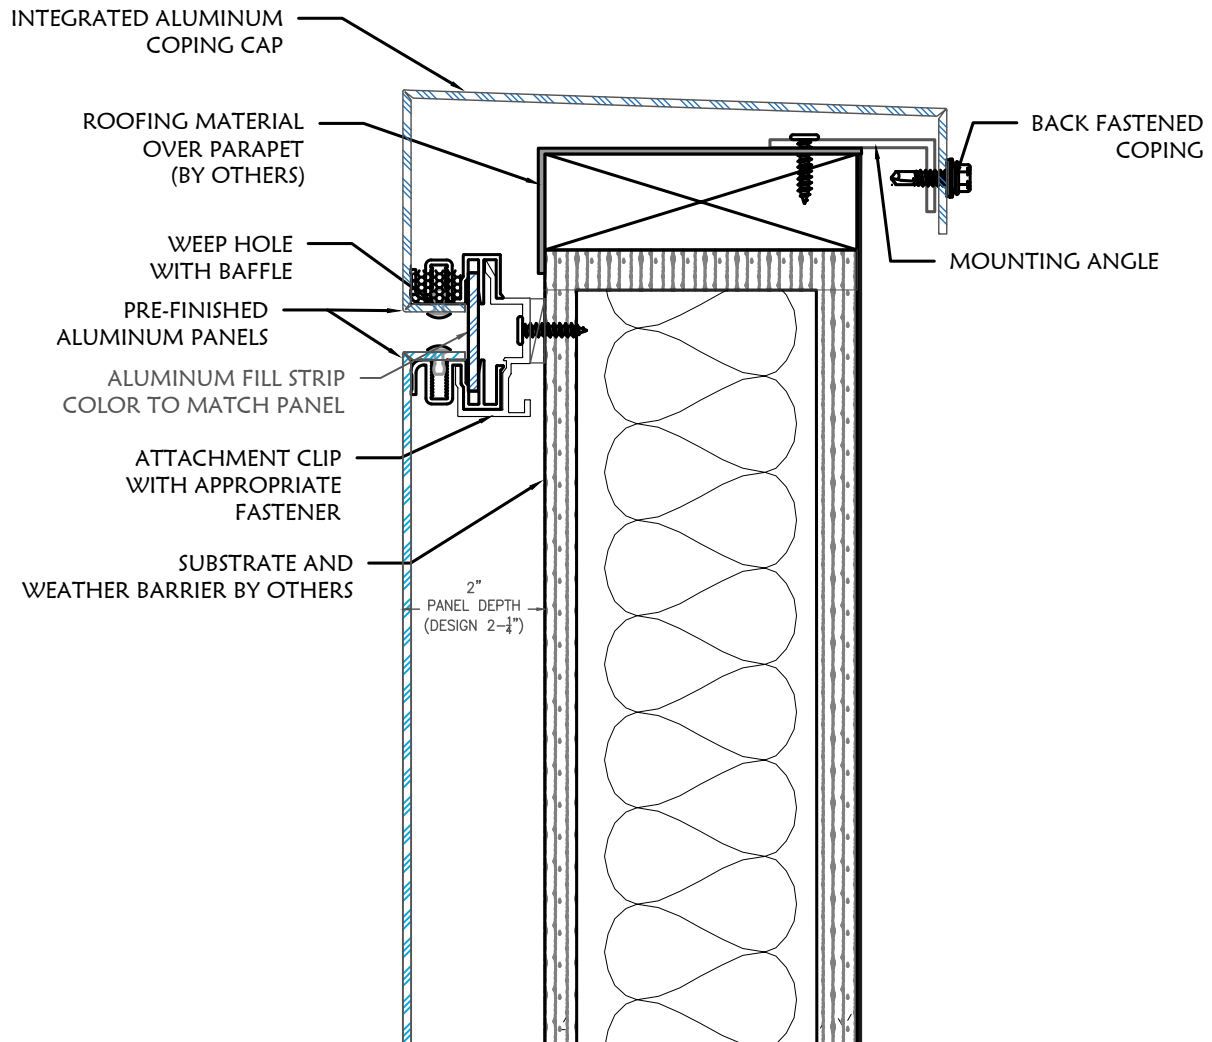

PANEL HEAD WITH INTEGRATED ACM COPING



DIVISION 7 MTLs
 8641 East 30th Street
 Indianapolis, IN 46219
 (317) 890-0100
 info@division7mtls.com
 www.division7mtls.com


**D7-PLATE
 PANEL SYSTEM**

Date: 4/16/24

Scale: N.T.S.

Drawing #

14

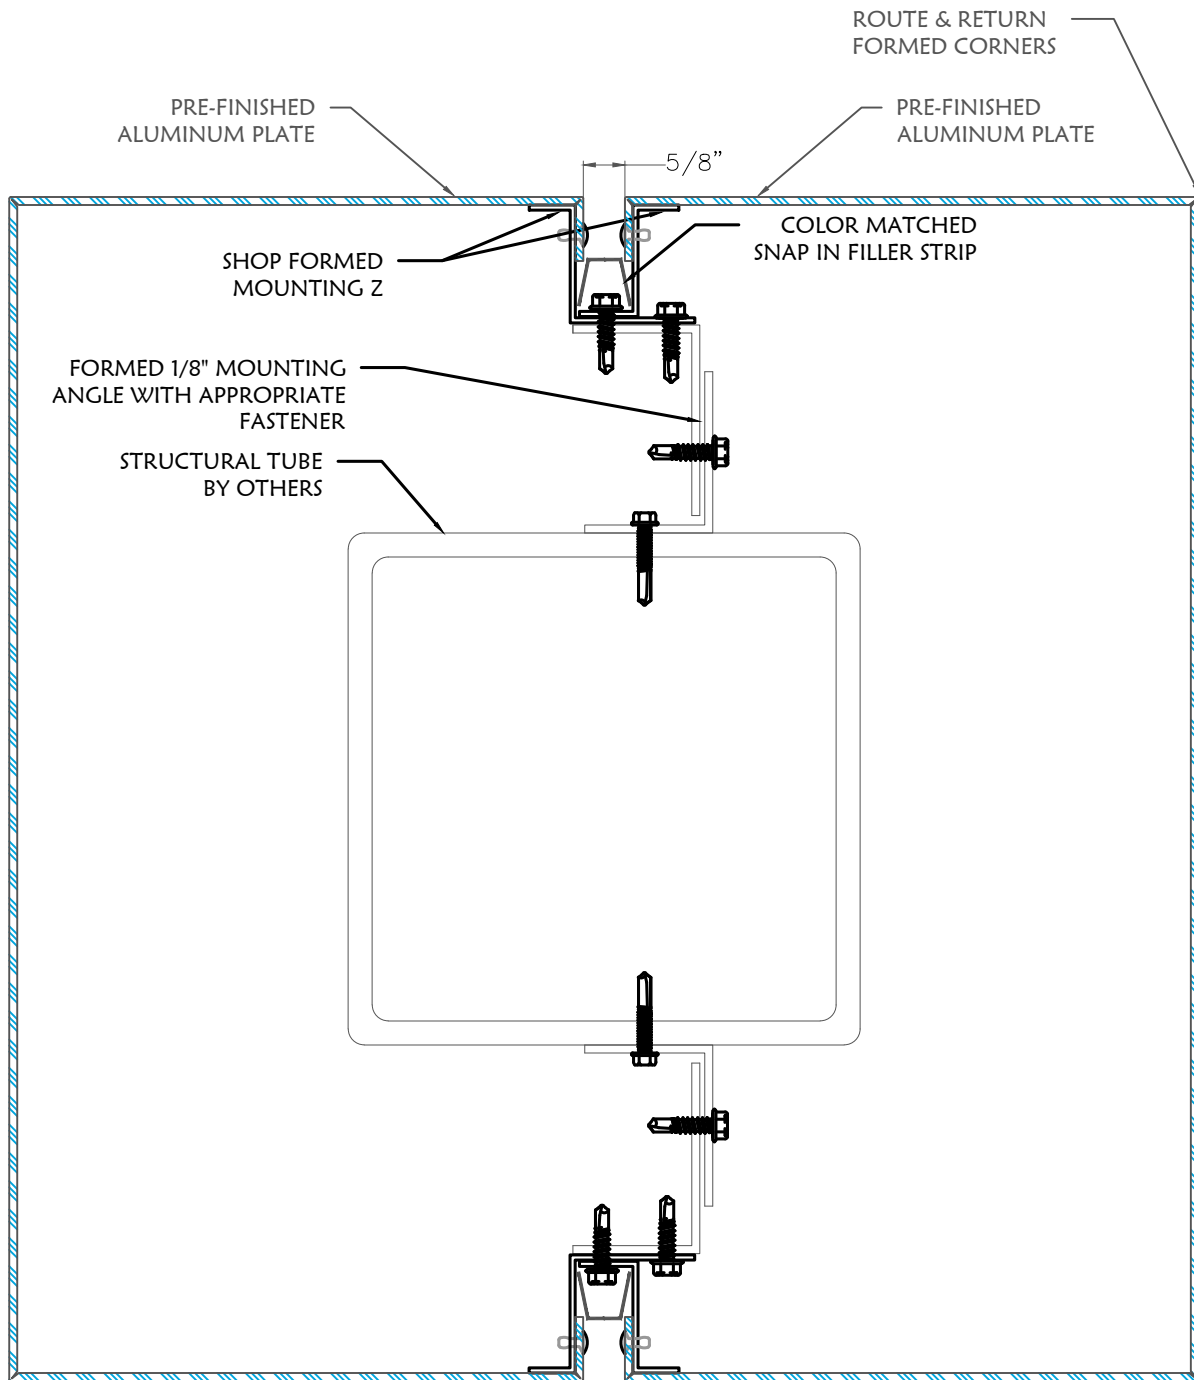

RECTANGULAR ACM COLUMN COVER DETAIL



DIVISION 7
MTLS

DIVISION 7 MTLs
8641 East 30th Street
Indianapolis, IN 46219
(317) 890-0100
info@division7mtls.com
www.division7mtls.com


**D7-PLATE
PANEL SYSTEM**

Date: 4/16/24

Scale: N.T.S.

Drawing #

CCR

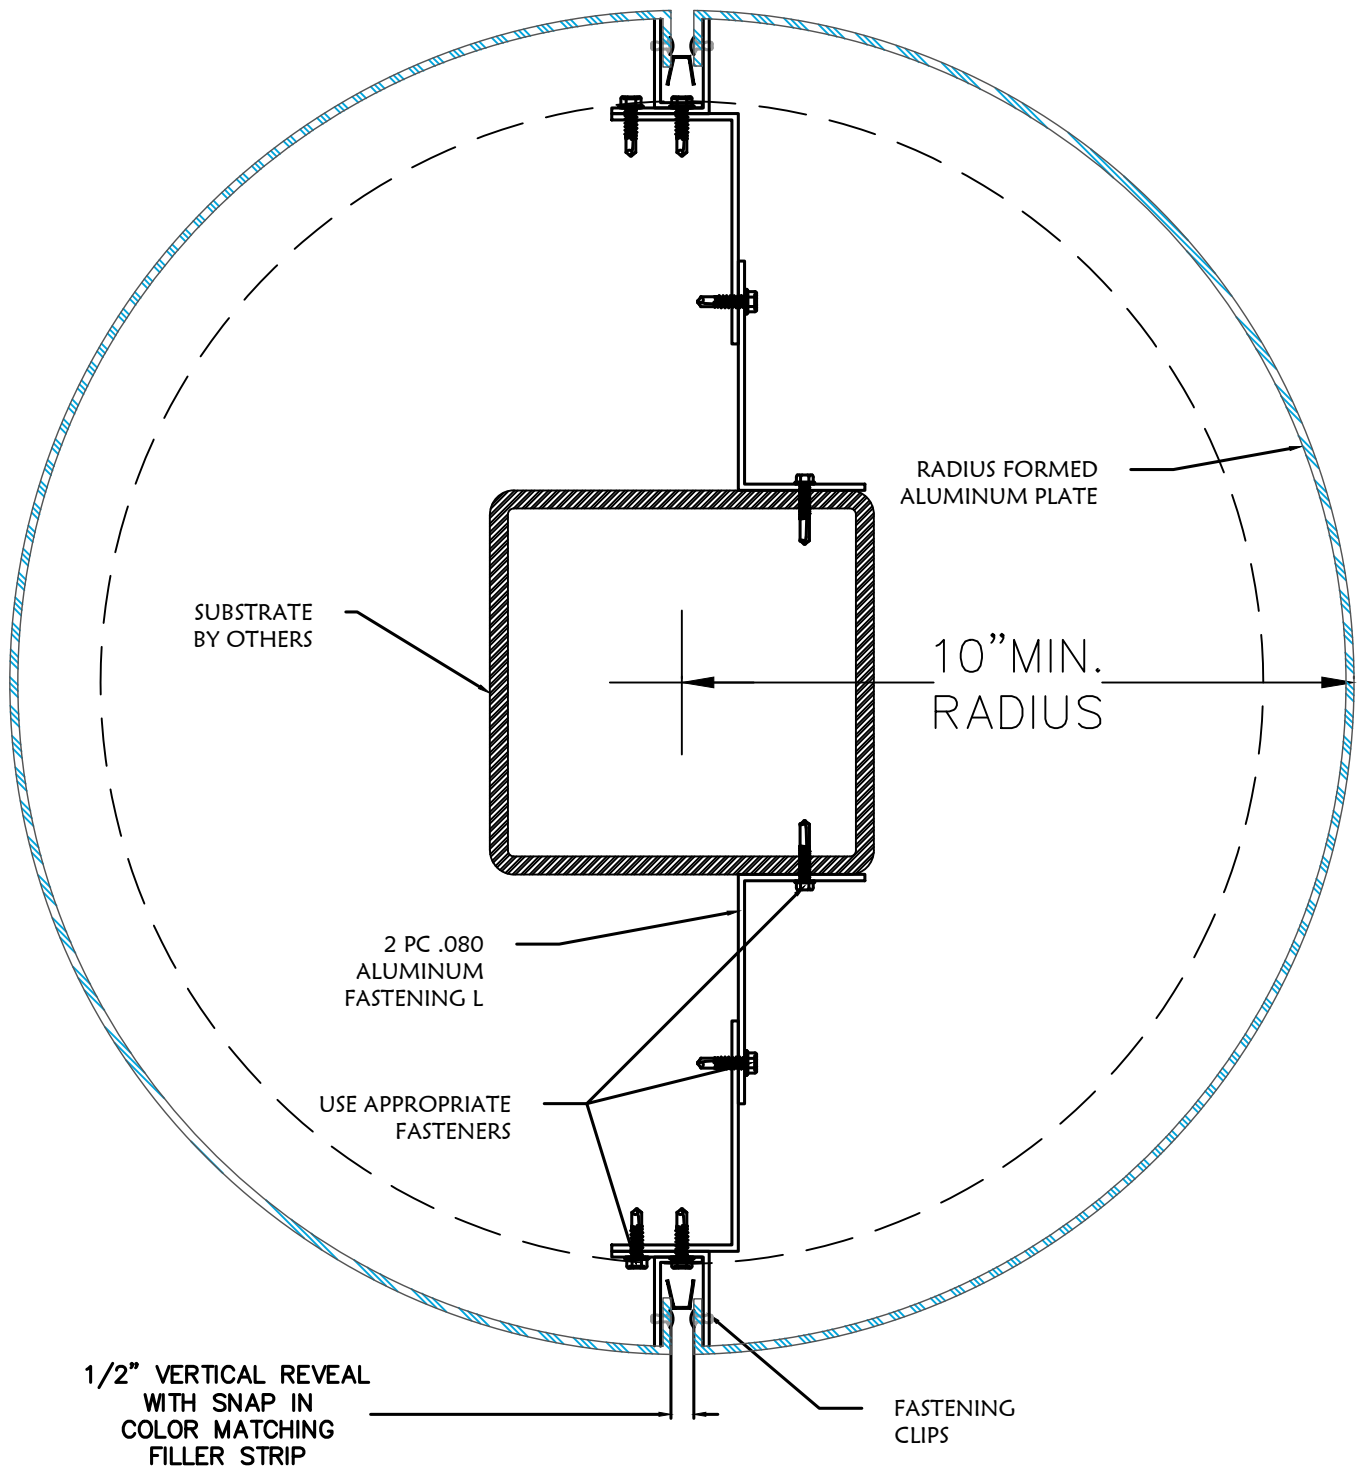

RADIUS COLUMN COVER DETAIL



DIVISION 7 MTLs
 8641 East 30th Street
 Indianapolis, IN 46219
 (317) 890-0100
 info@division7mtls.com
 www.division7mtls.com

**D7-PLATE
 PANEL SYSTEM**

Drawing #

RCC

Date: 4/16/24

Scale: N.T.S.