

ISOMETRIC VIEW

[RETURN TO WEB](#)



DIVISION 7 MTLs
 8641 East 30th Street
 Indianapolis, IN 46219
 (317) 890-0100
 info@division7mtls.com
 www.division7mtls.com


D7-EDGE PANEL SYSTEM

Date: 4/16/24

Scale: N.T.S.

Drawing #

1

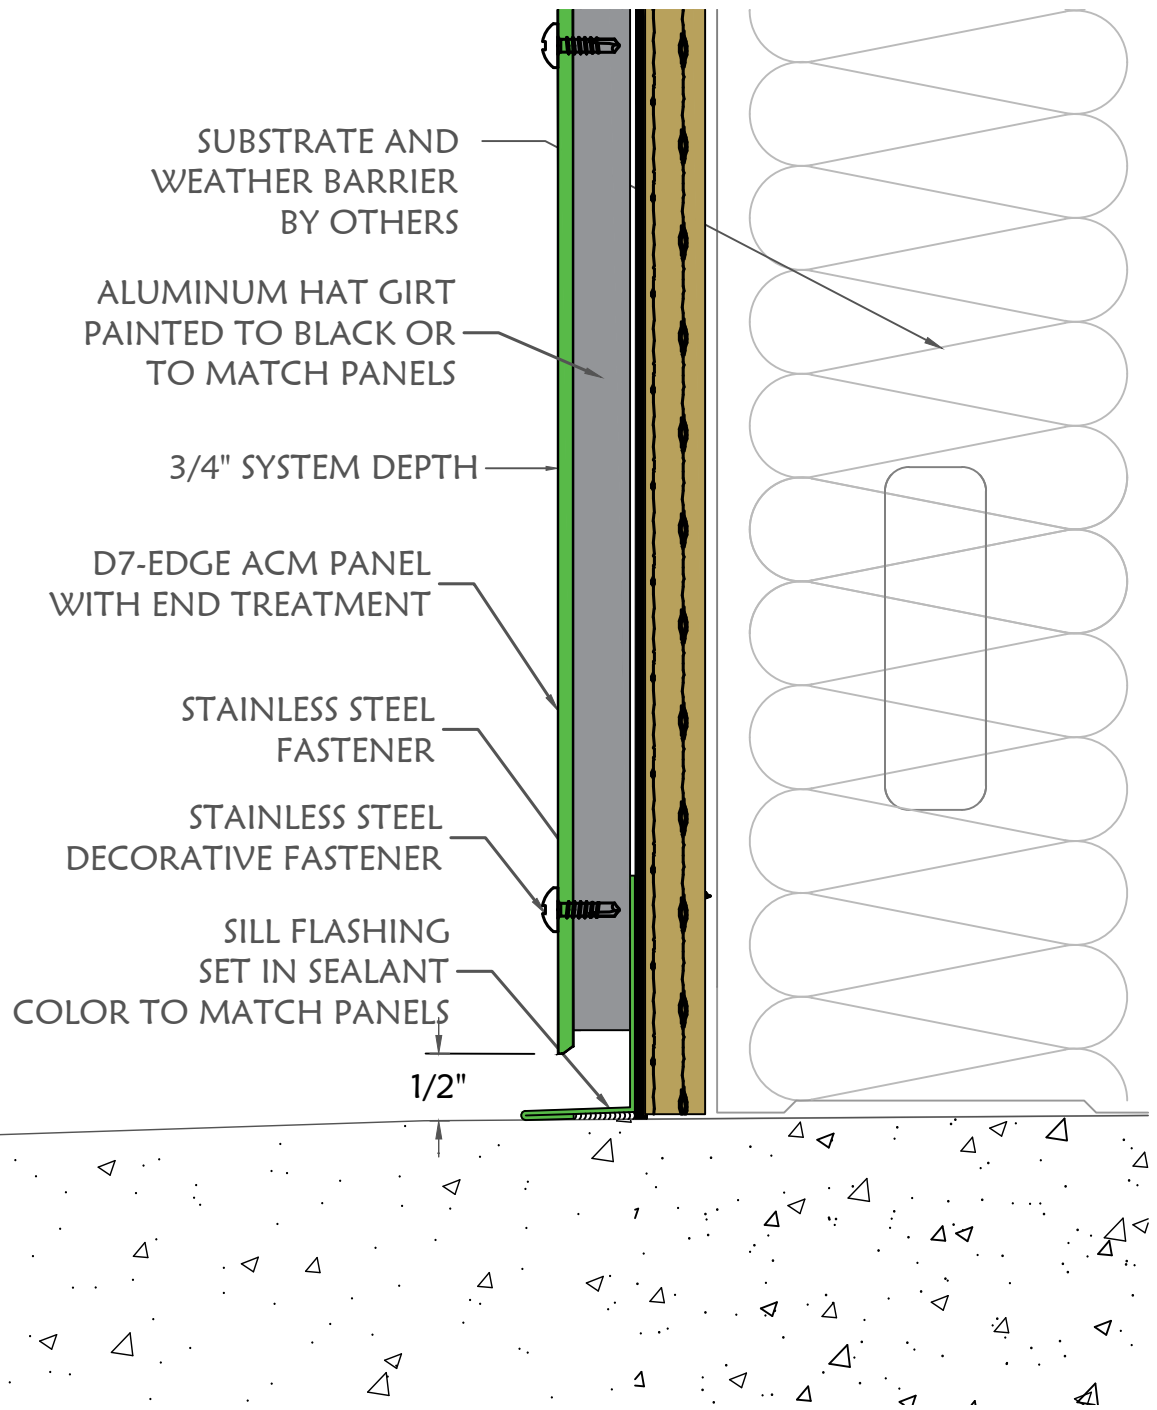

TYPICAL SILL DETAIL



DIVISION 7 MTLs
 8641 East 30th Street
 Indianapolis, IN 46219
 (317) 890-0100
 info@division7mtls.com
 www.division7mtls.com


**D7-EDGE
 PANEL SYSTEM**

Date: 4/16/24

Scale: N.T.S.


Drawing #

2

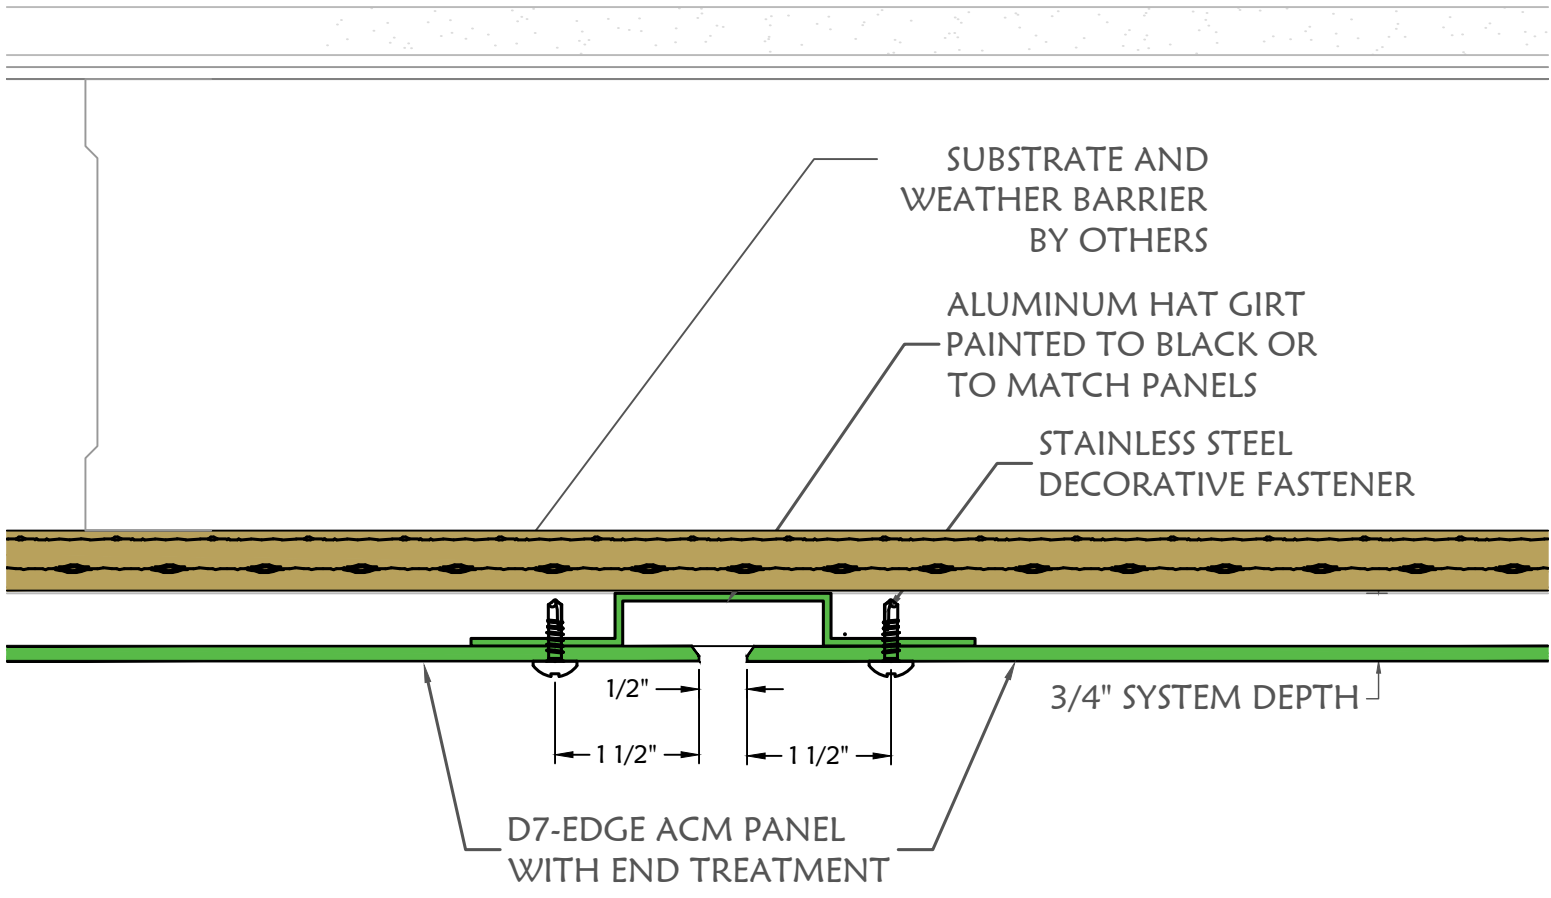

PLAN VIEW - VERTICAL SPLICE

 <p>DIVISION 7 MTLS</p>	<p>DIVISION 7 MTLs 8641 East 30th Street Indianapolis, IN 46219 (317) 890-0100 info@division7mtls.com www.division7mtls.com</p>	<p>D7-EDGE PANEL SYSTEM</p>		<p>Drawing #</p>
		<p>Date: 4/16/24</p>	<p>Scale: N.T.S.</p>	<p>3</p>

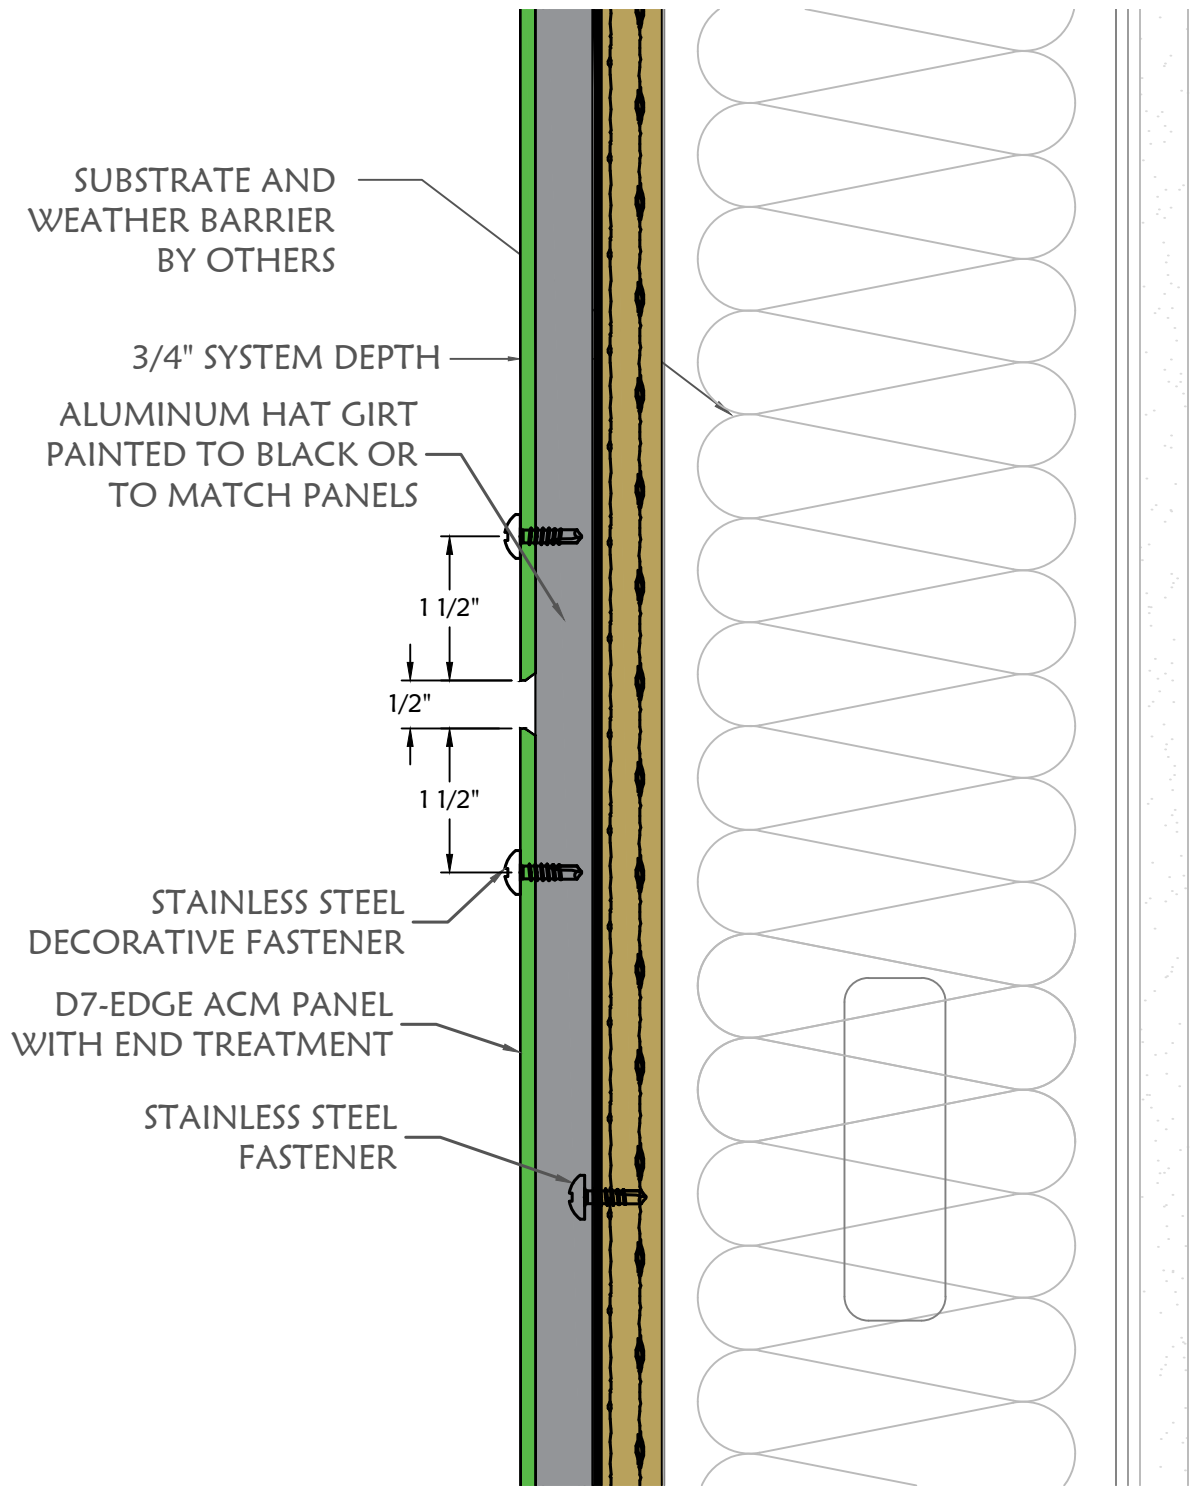

HORIZONTAL REVEAL



DIVISION 7
MTLS

DIVISION 7 MTLs
8641 East 30th Street
Indianapolis, IN 46219
(317) 890-0100
info@division7mtls.com
www.division7mtls.com


**D7-EDGE
PANEL SYSTEM**

Date: 4/16/24

Scale: N.T.S.

Drawing #

4

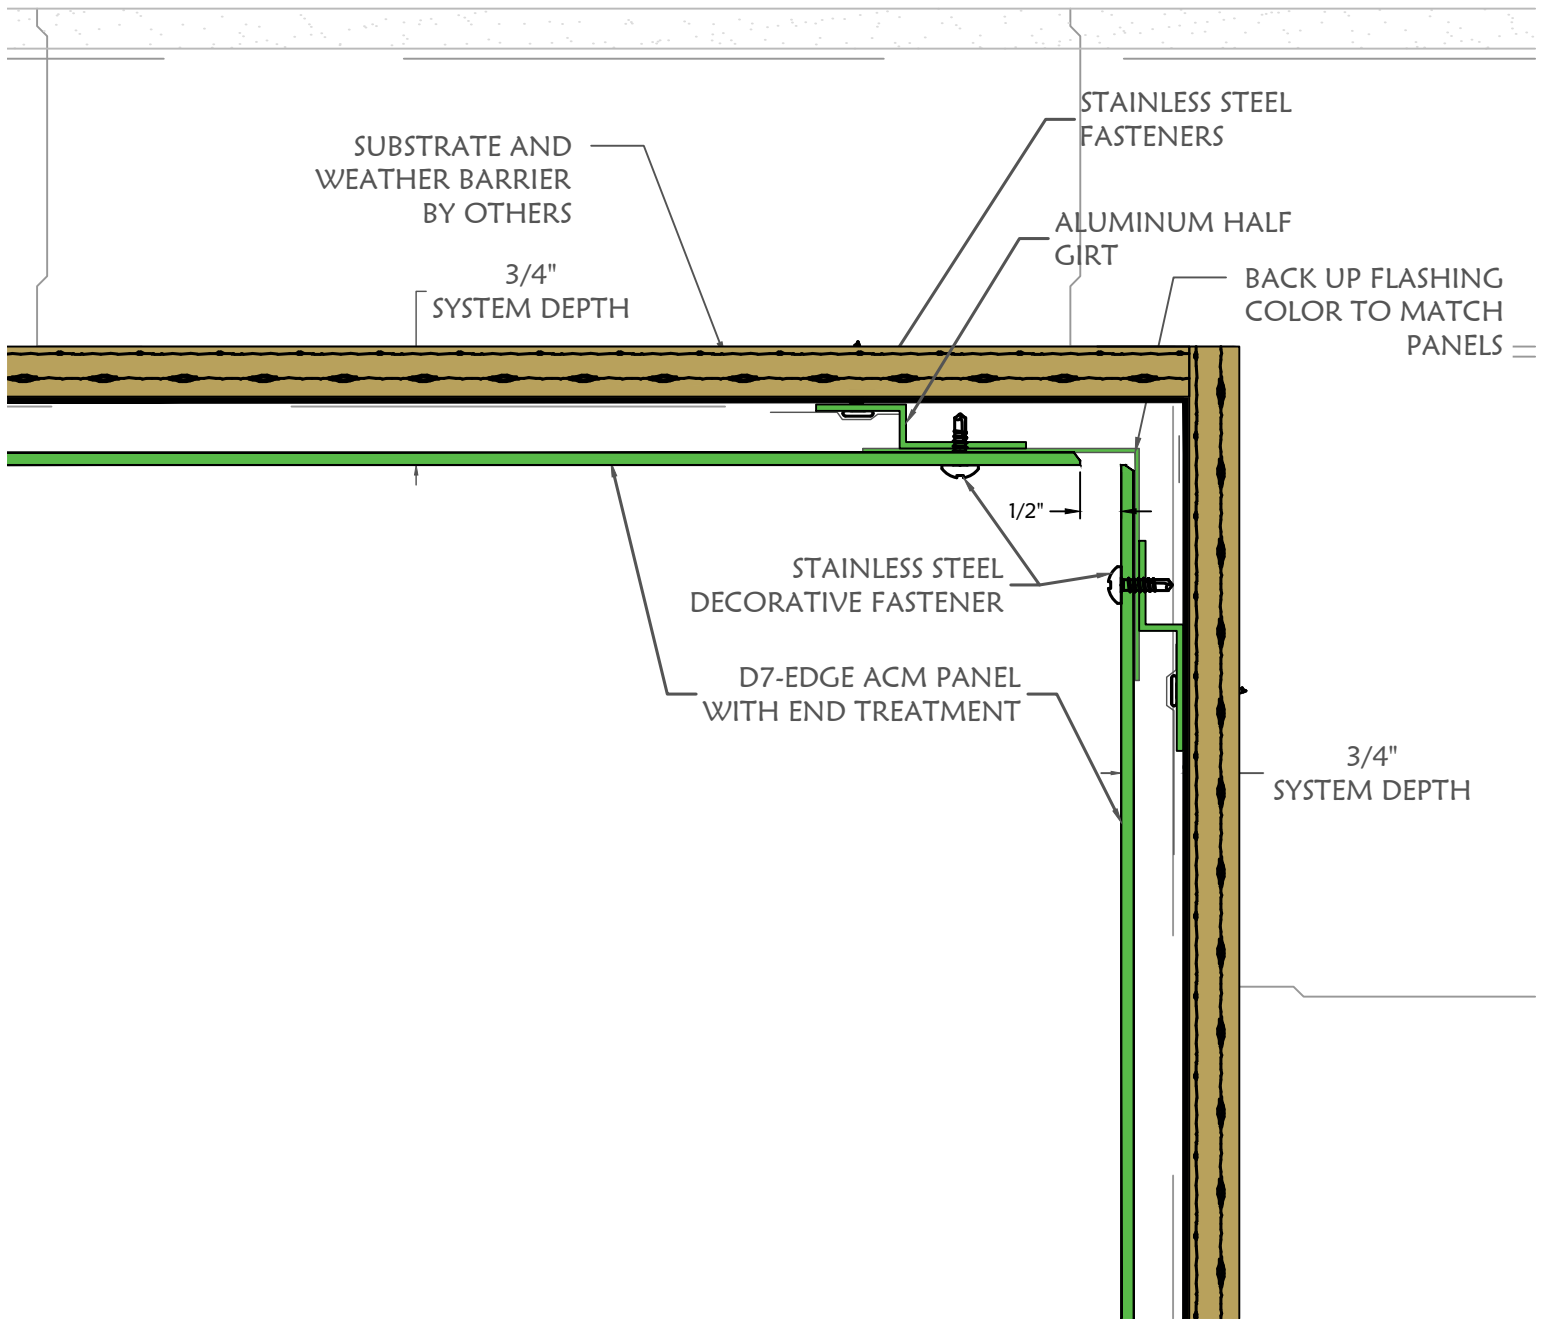

PLAN VIEW - INSIDE CORNER



DIVISION 7
MTLS

DIVISION 7 MTLs
8641 East 30th Street
Indianapolis, IN 46219
(317) 890-0100
info@division7mtls.com
www.division7mtls.com


**D7-EDGE
PANEL SYSTEM**

Date: 4/16/24

Scale: N.T.S.

Drawing #

5

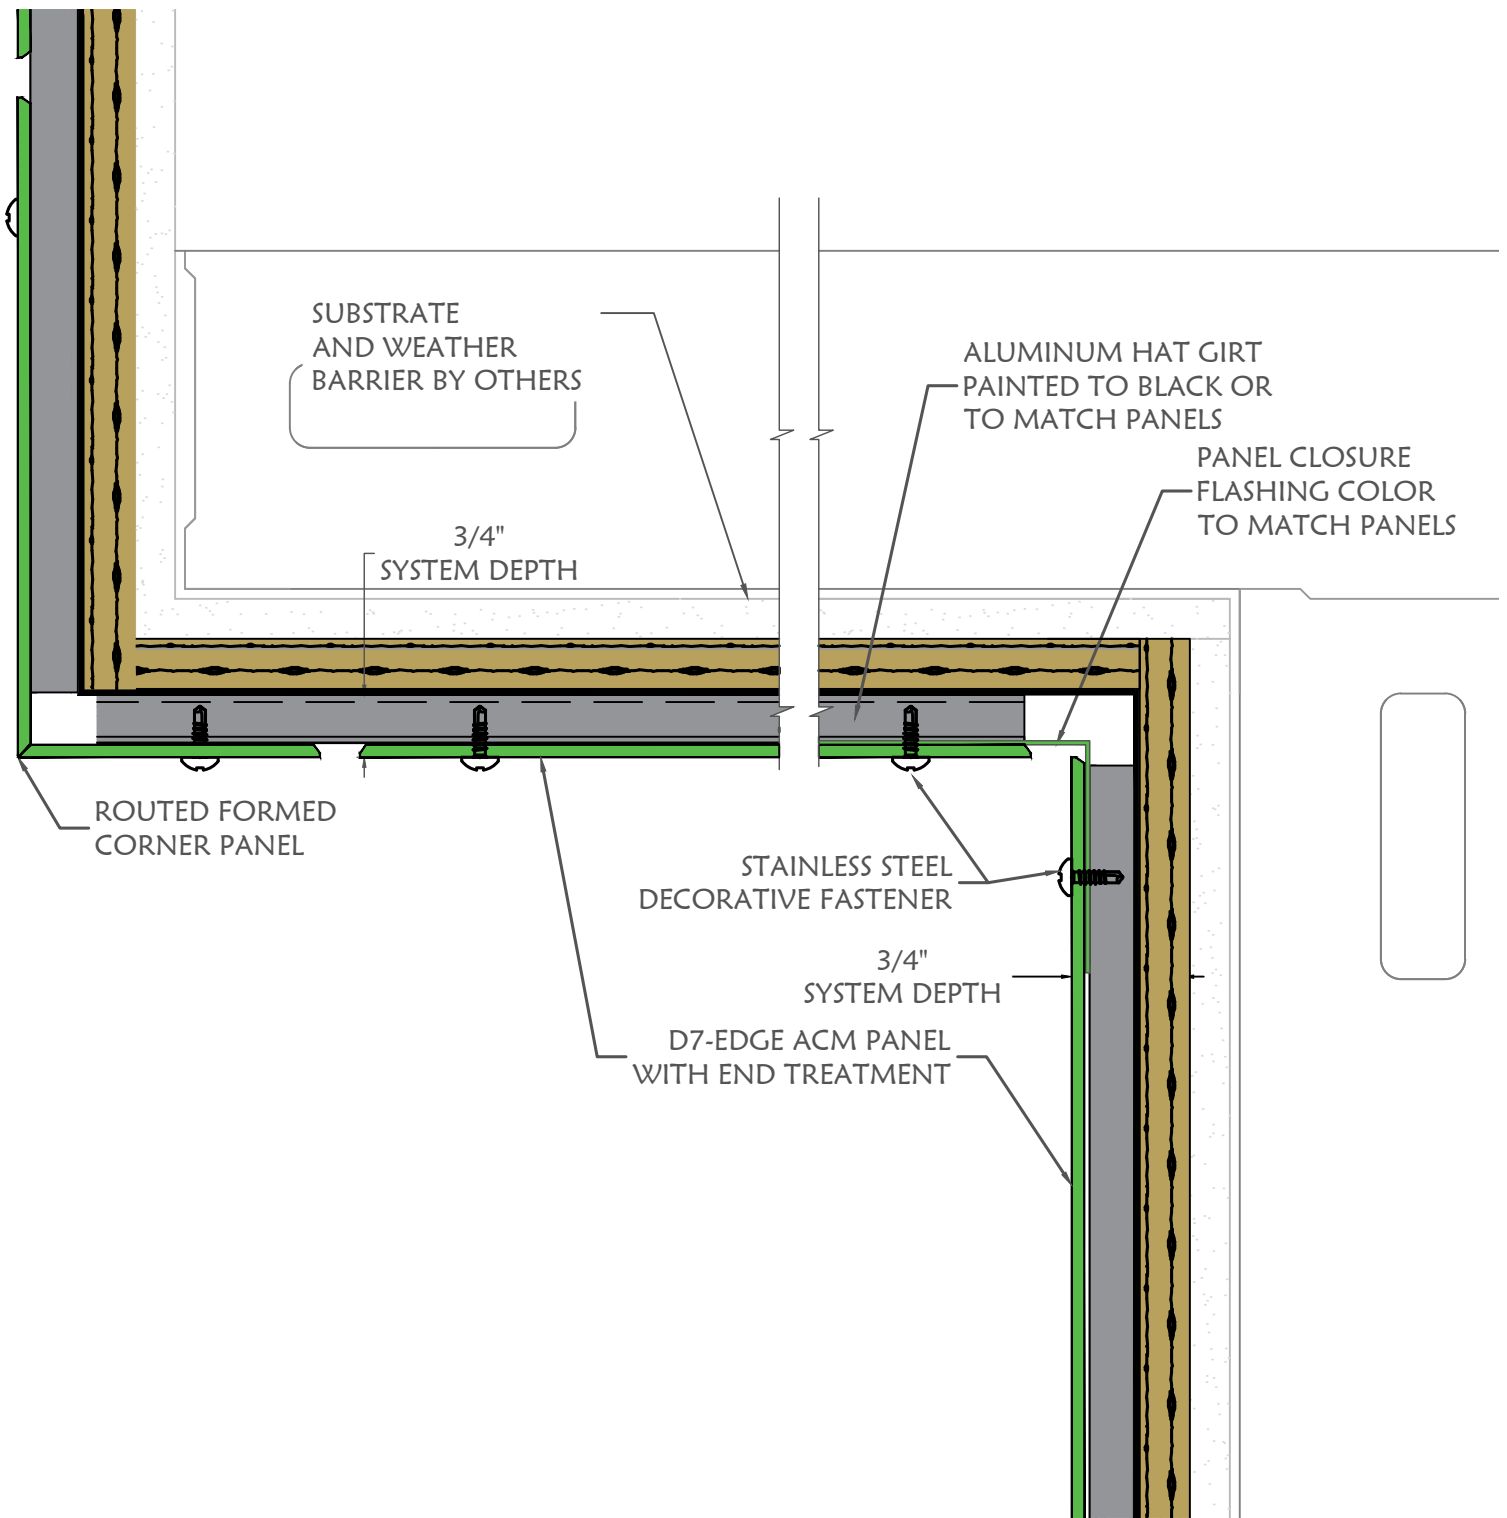

SOFFIT TO FASCIA TRANSITION



DIVISION 7
MTLS

DIVISION 7 MTLs
8641 East 30th Street
Indianapolis, IN 46219
(317) 890-0100
info@division7mtls.com
www.division7mtls.com


**D7-EDGE
PANEL SYSTEM**

Date: 4/16/24

Scale: N.T.S.

Drawing #

6

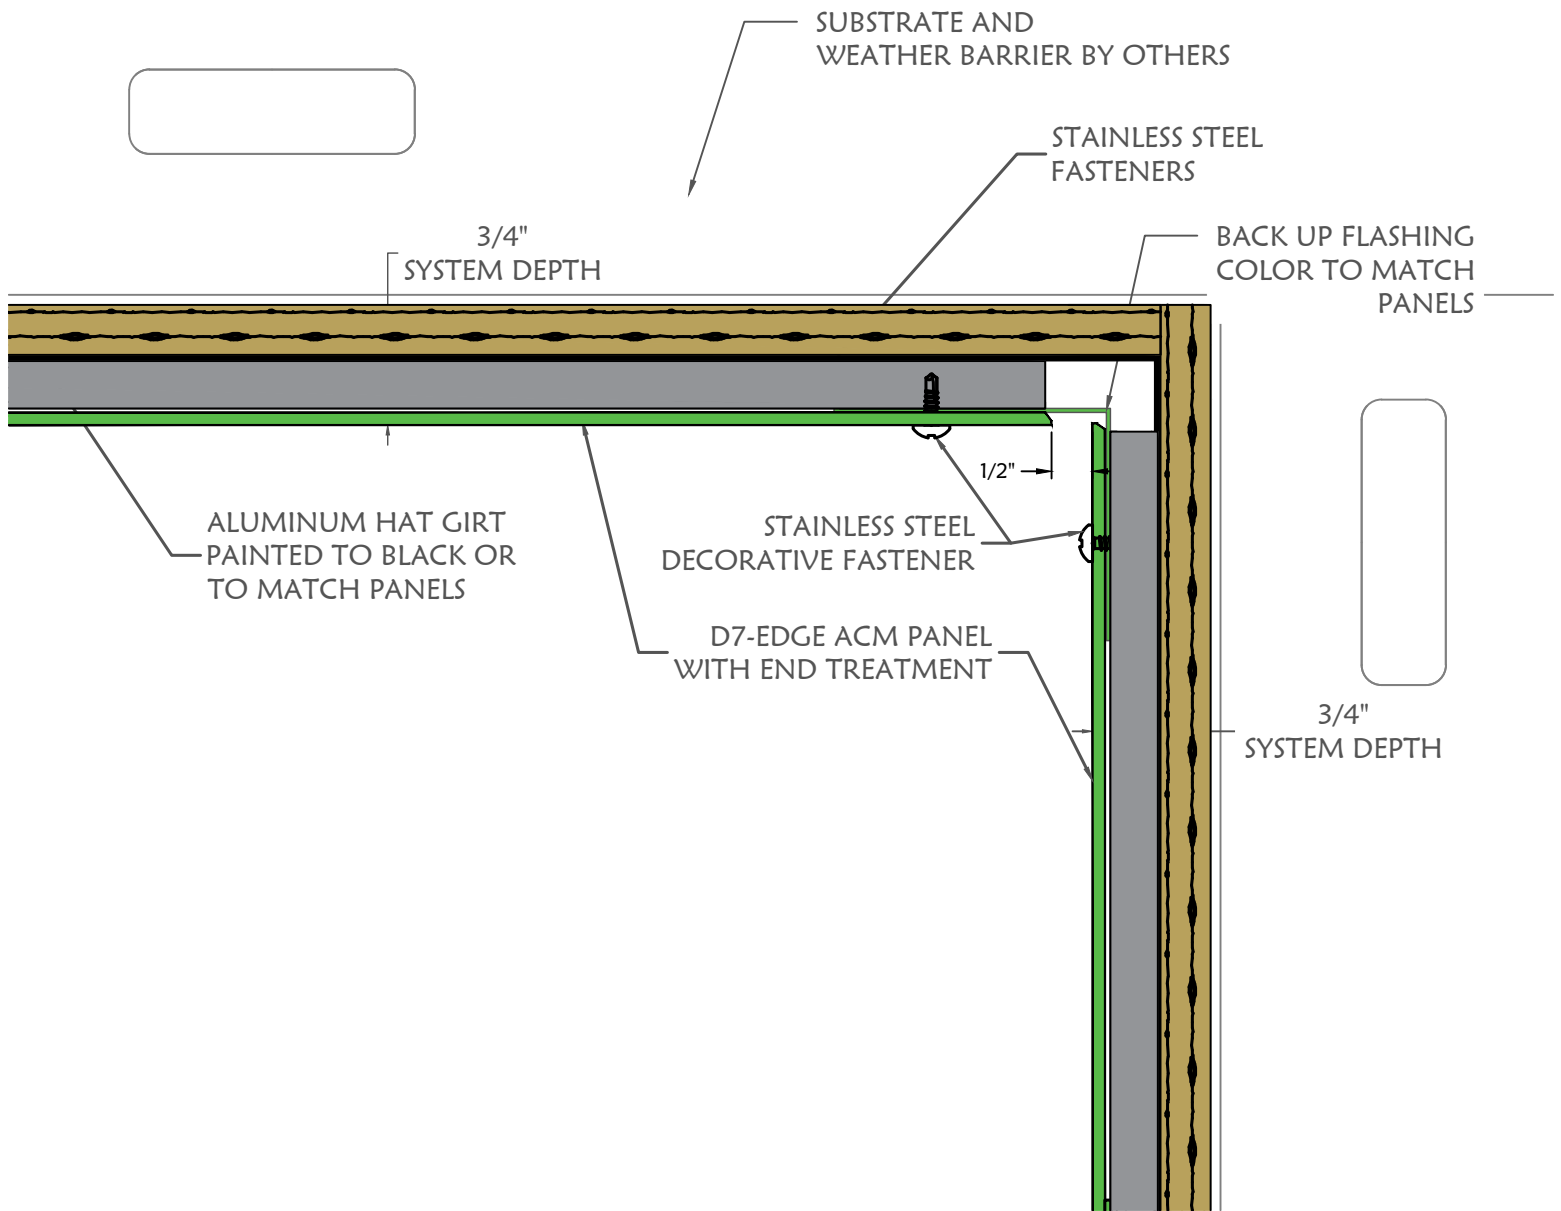

INSIDE CORNER



DIVISION 7
MTLS

DIVISION 7 MTLs
8641 East 30th Street
Indianapolis, IN 46219
(317) 890-0100
info@division7mtls.com
www.division7mtls.com


**D7-EDGE
PANEL SYSTEM**

Date: 4/16/24

Scale: N.T.S.

Drawing #

7

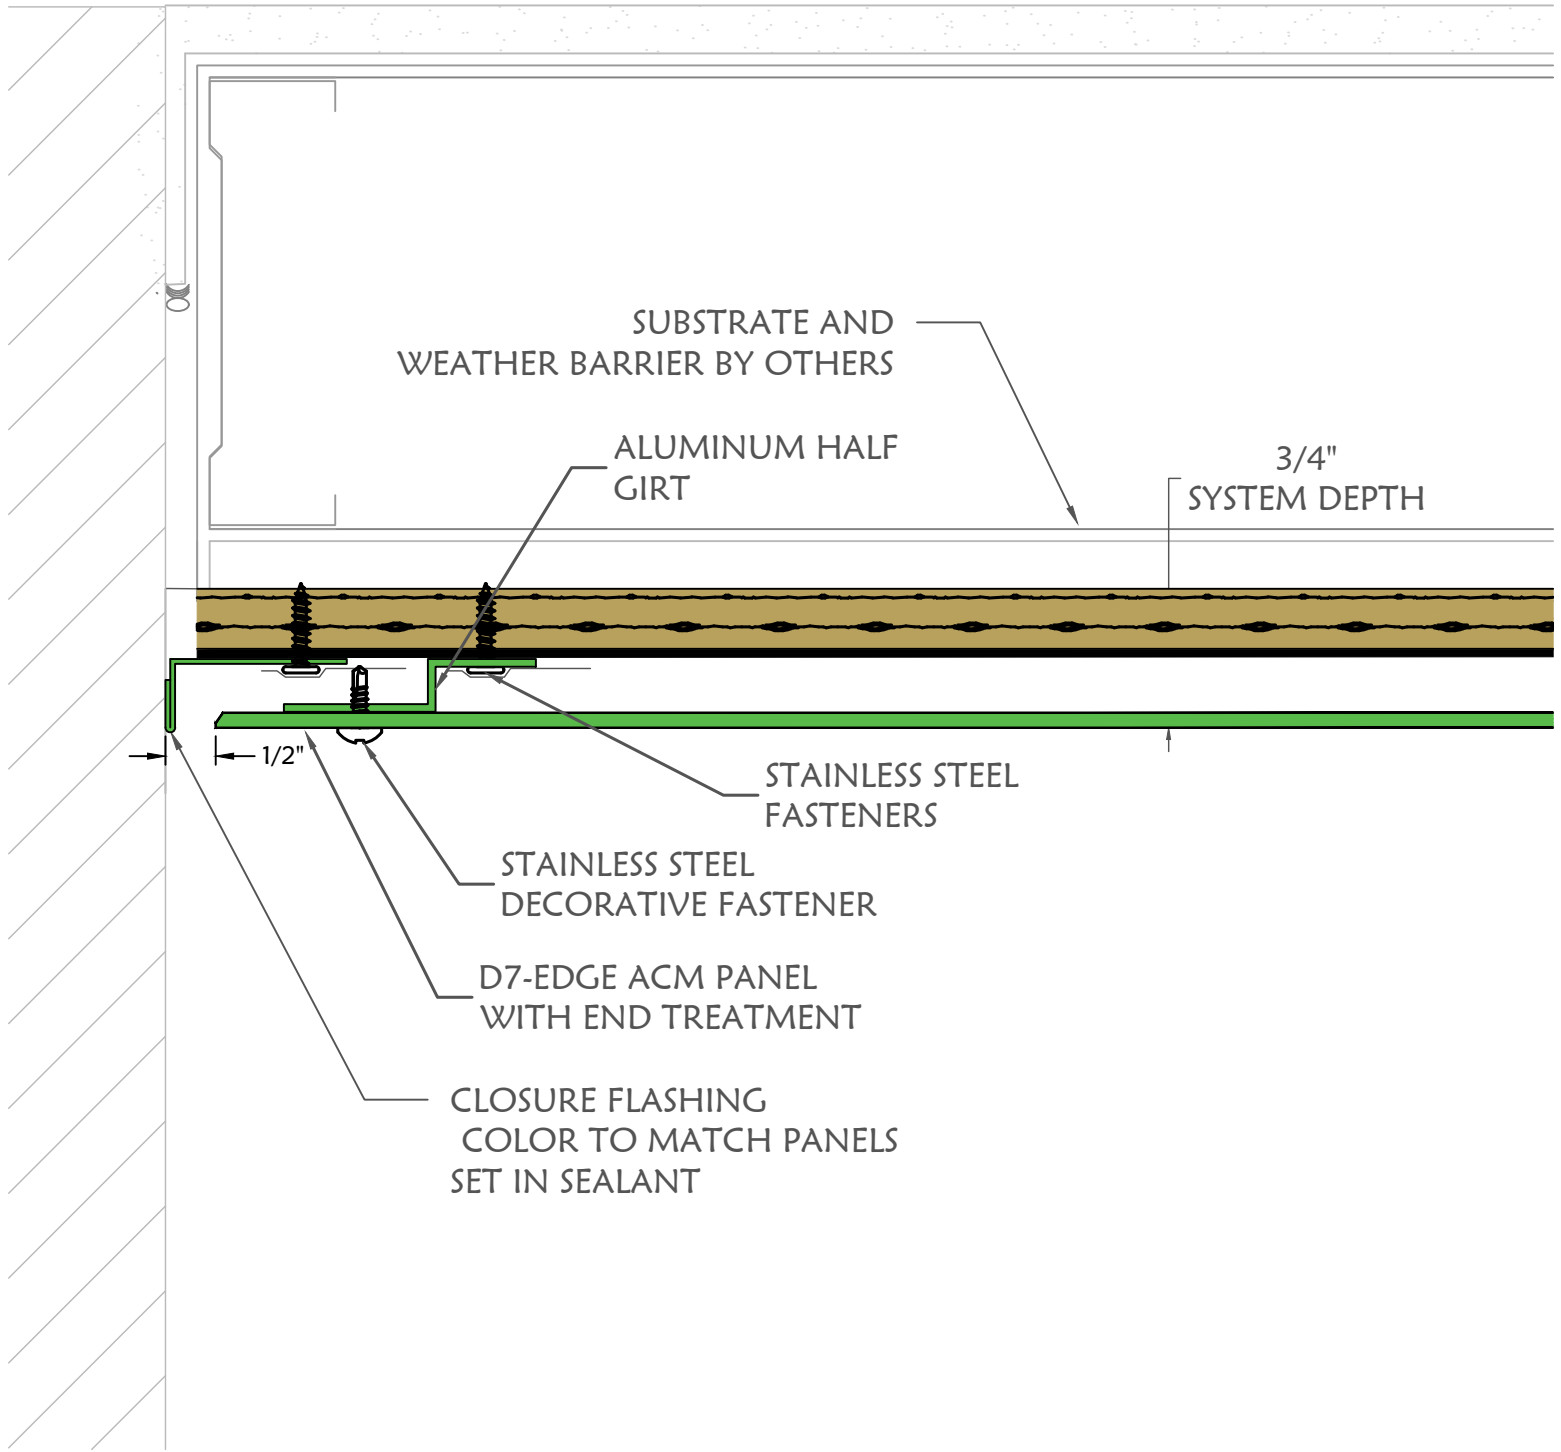

PLAN VIEW - JAMB DETAIL



DIVISION 7
MTLS

DIVISION 7 MTLs
8641 East 30th Street
Indianapolis, IN 46219
(317) 890-0100
info@division7mtls.com
www.division7mtls.com


**D7-EDGE
PANEL SYSTEM**

Date: 4/16/24

Scale: N.T.S.

Drawing #

8

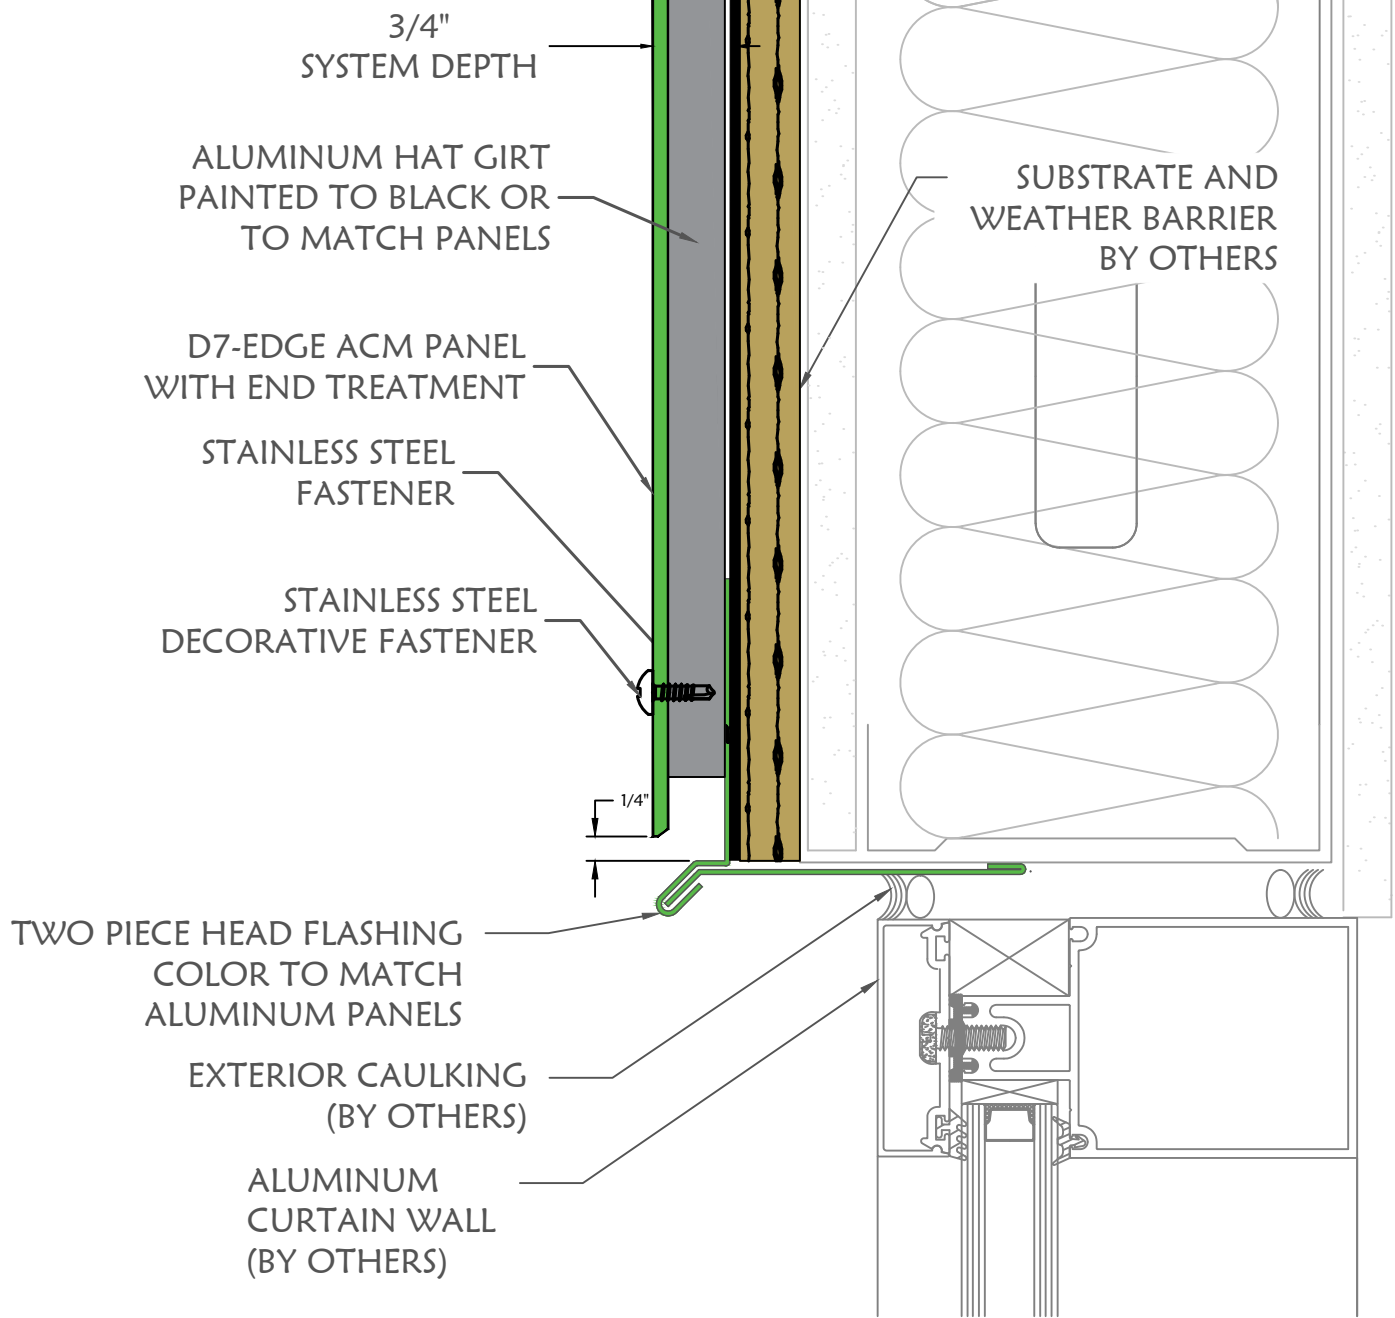

WINDOW HEAD DETAIL



DIVISION 7 MTLs
8641 East 30th Street
Indianapolis, IN 46219
(317) 890-0100
info@division7mtls.com
www.division7mtls.com


**D7-EDGE
PANEL SYSTEM**

Date: 4/16/24

Scale: N.T.S.

Drawing #

9

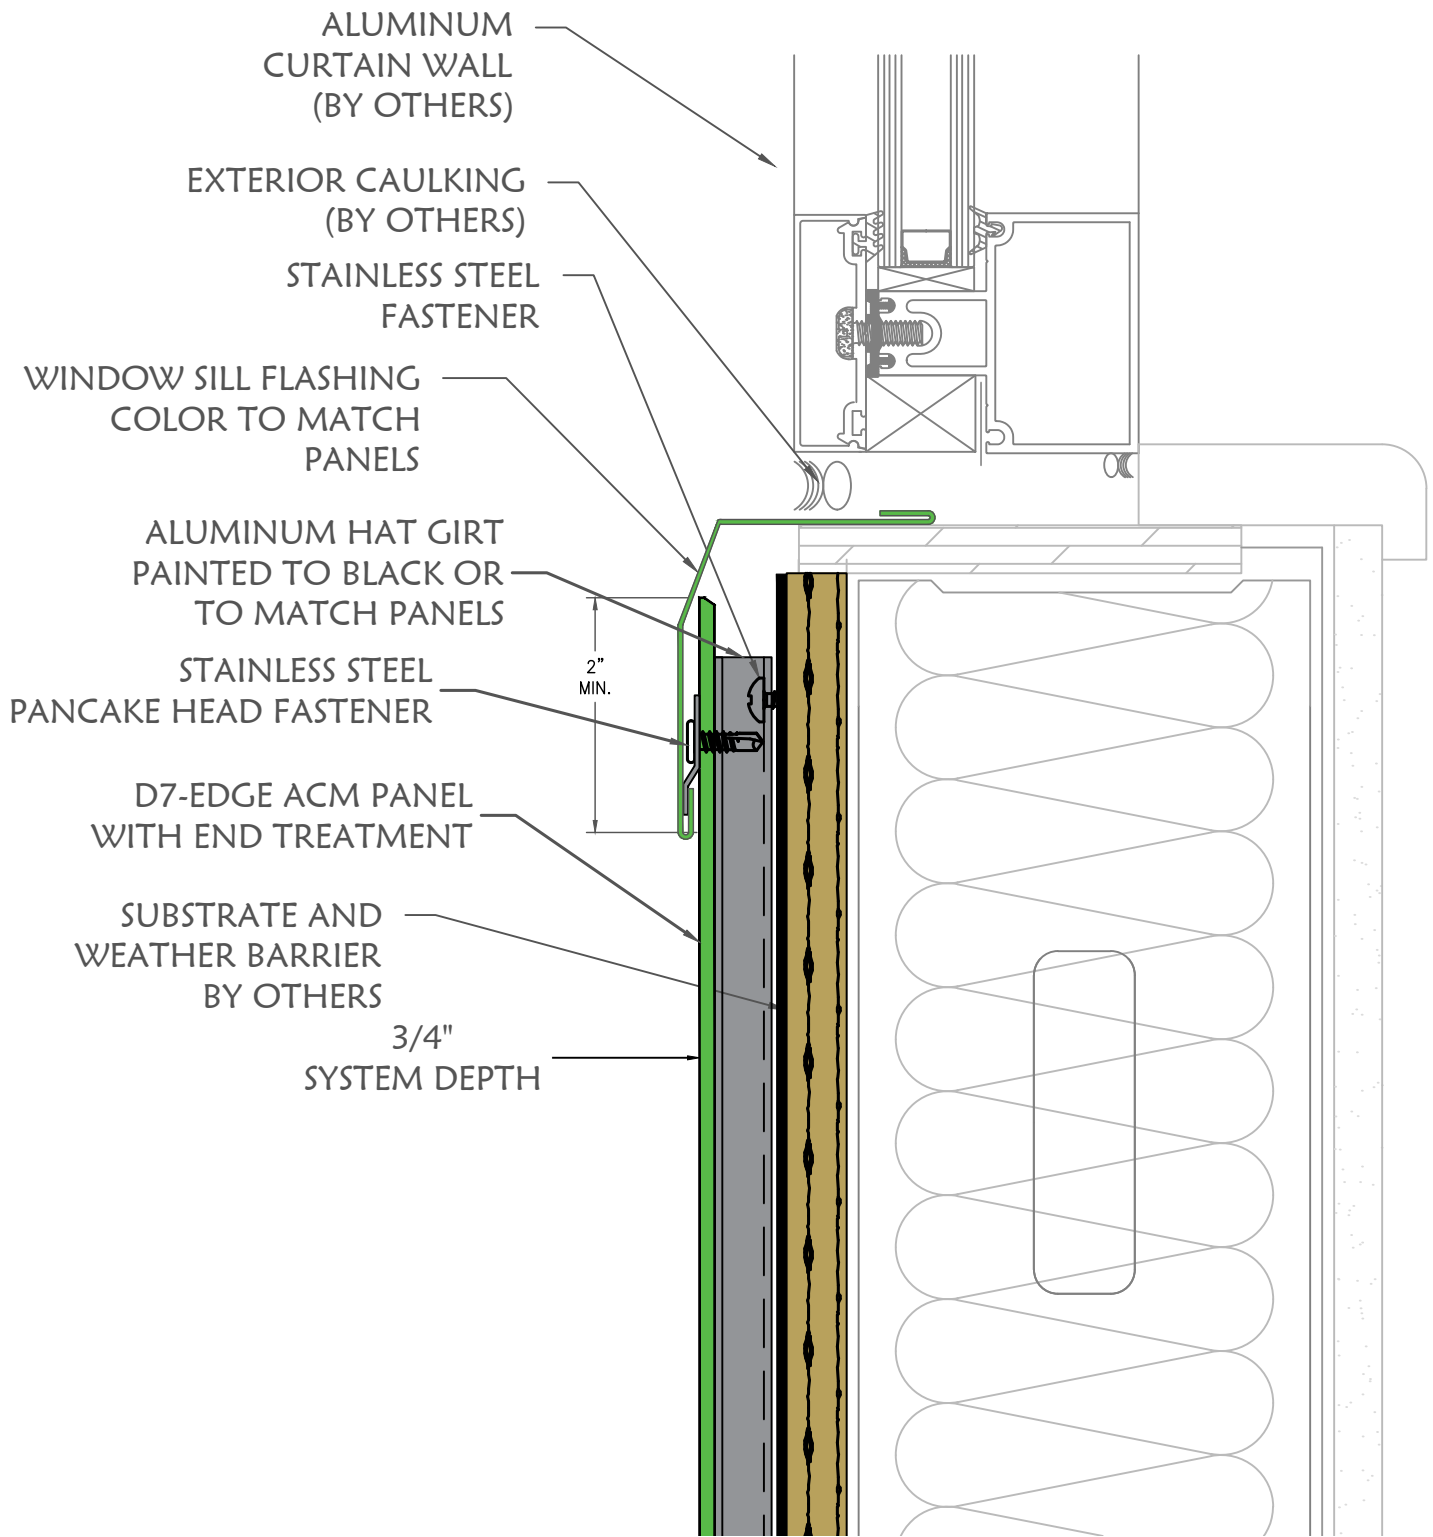

WINDOW SILL DETAIL



DIVISION 7 MTLs
8641 East 30th Street
Indianapolis, IN 46219
(317) 890-0100
info@division7mtls.com
www.division7mtls.com


**D7-EDGE
PANEL SYSTEM**

Date: 4/16/24

Scale: N.T.S.

Drawing #

10

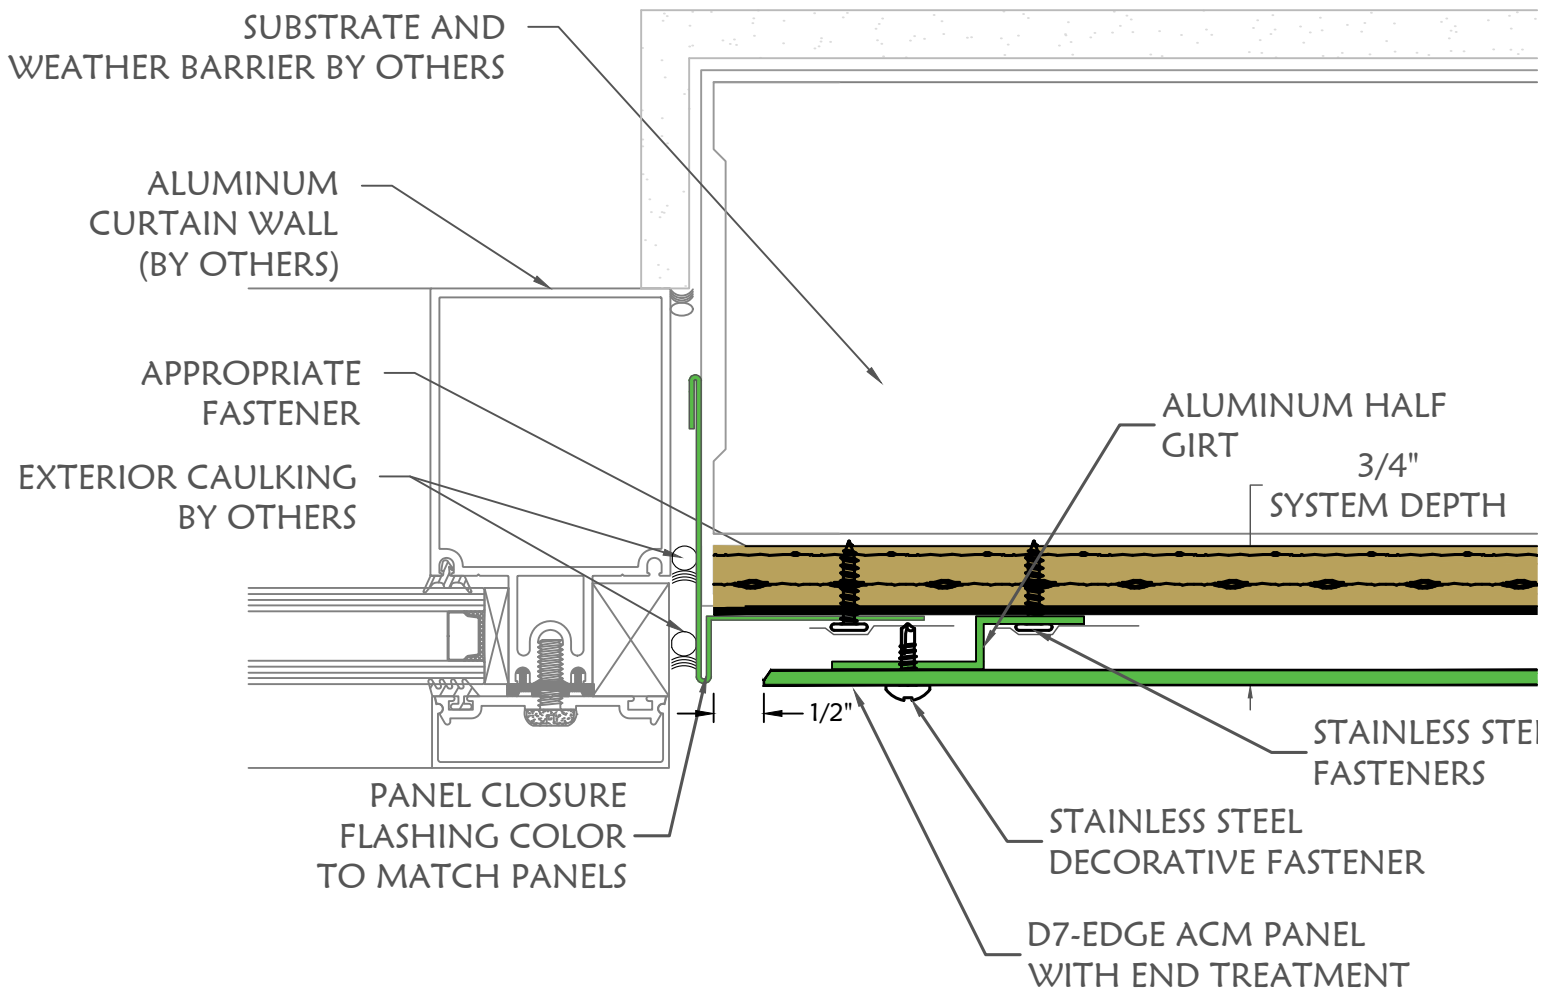

PLAN VIEW - WINDOW JAMB TERMINATION



DIVISION 7
MTLS

DIVISION 7 MTLs
 8641 East 30th Street
 Indianapolis, IN 46219
 (317) 890-0100
 info@division7mtls.com
 www.division7mtls.com


**D7-EDGE
PANEL SYSTEM**

Date: 4/16/24

Scale: N.T.S.

Drawing #

11

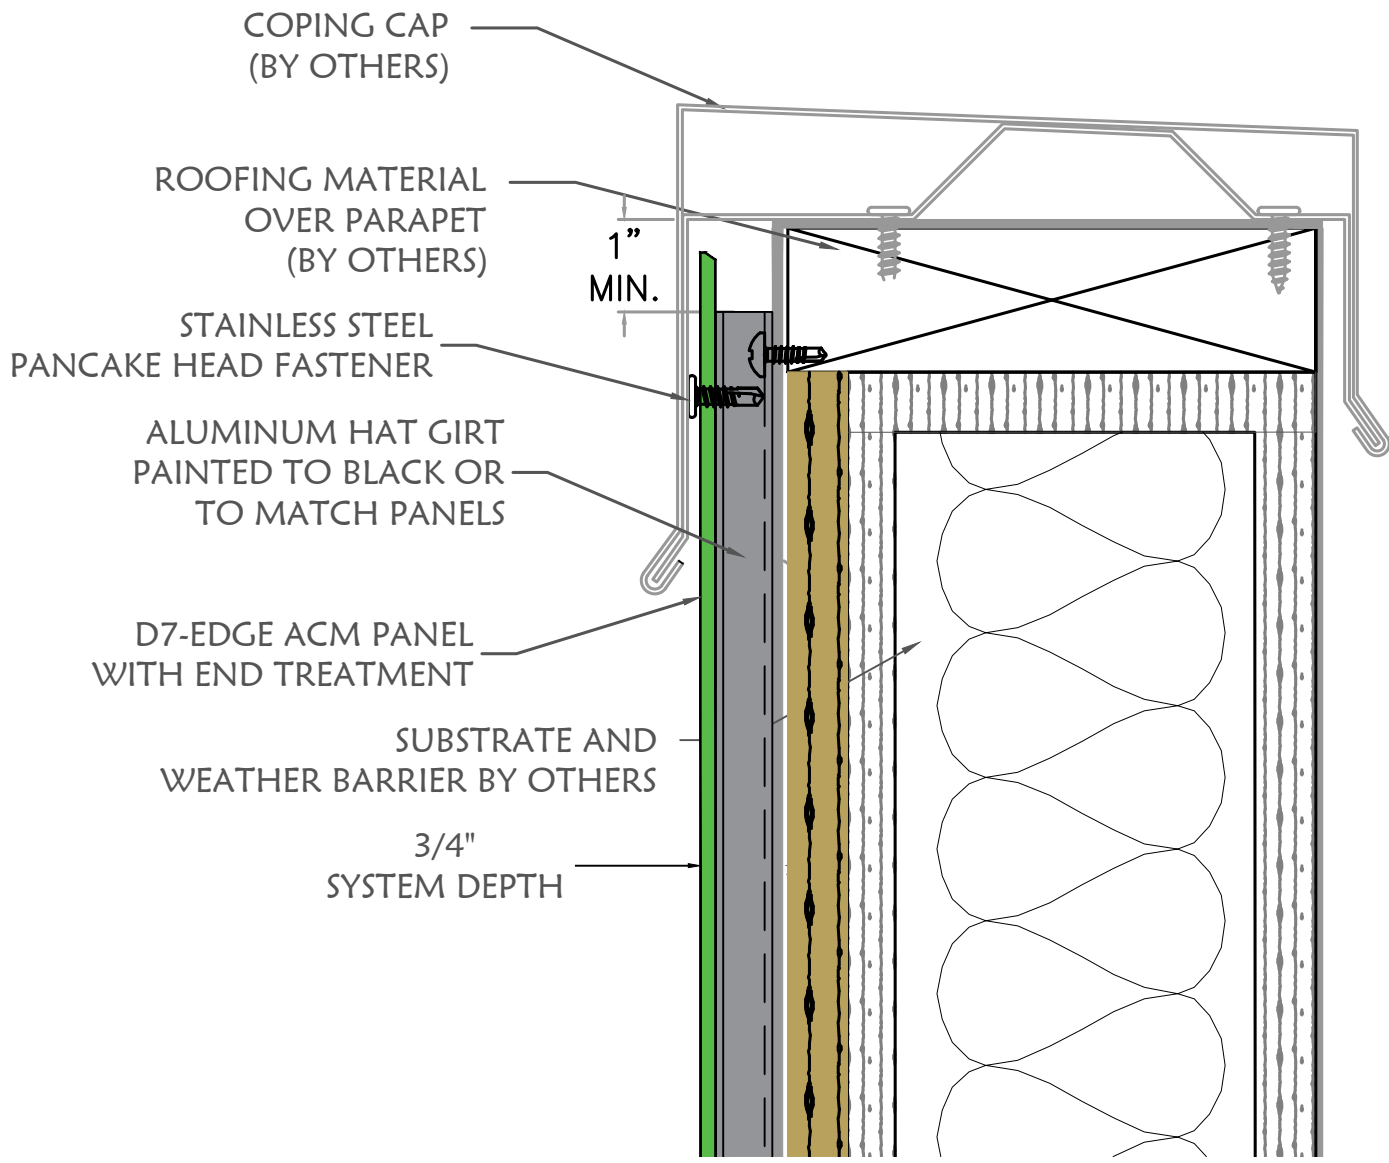

PANEL HEAD WITH SHEET METAL COPING



DIVISION 7
MTLS

DIVISION 7 MTLs
8641 East 30th Street
Indianapolis, IN 46219
(317) 890-0100
info@division7mtls.com
www.division7mtls.com

**D7-EDGE
PANEL SYSTEM**

Date: 4/16/24

Scale: N.T.S.

Drawing #

13