

ISOMETRIC VIEW



DIVISION 7 MTLs., LLC.
8641 East 30th Street
Indianapolis, IN 46219
(317) 890-0100
info@division7mtls.com
www.division7mtls.com


**D7-WGP - FAS
PANEL SYSTEM**

Date: 4/15/21

Scale: N.T.S.

Drawing #

1

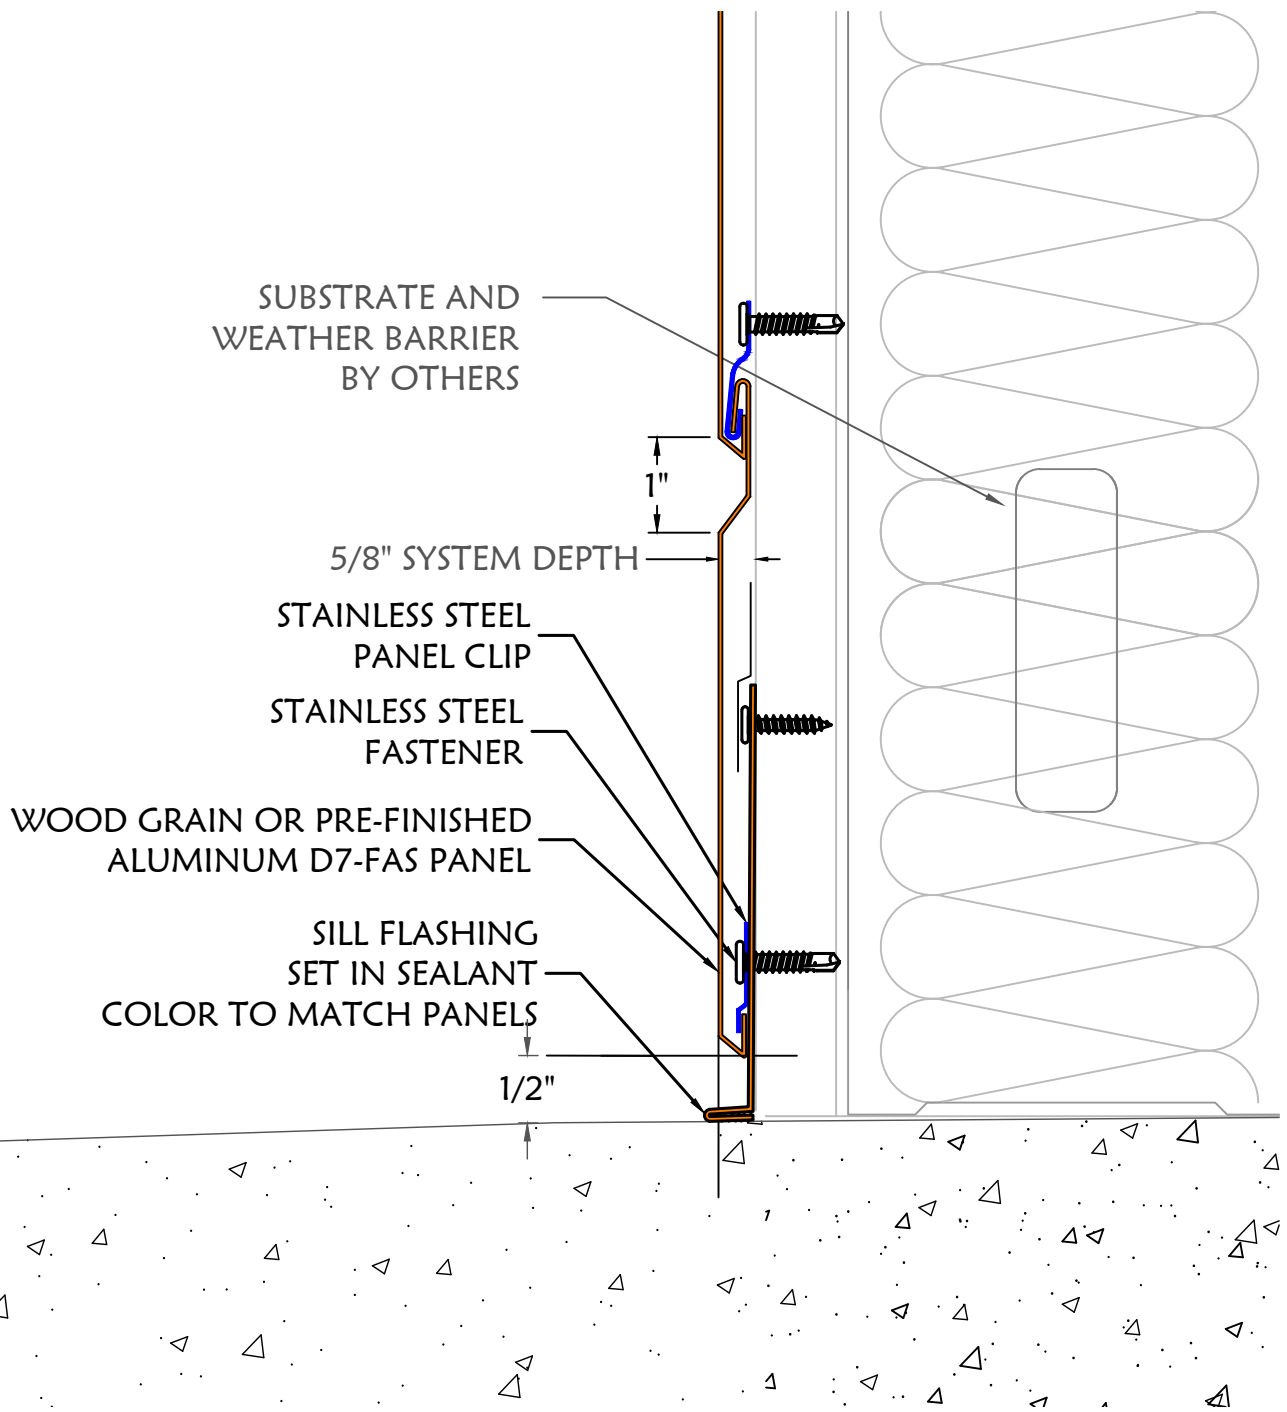

TYPICAL SILL DETAIL

DIVISION
 MTLs, LLC

DIVISION 7 MTLs., LLC.
 8641 East 30th Street
 Indianapolis, IN 46219
 (317) 890-0100
 info@division7mtls.com
 www.division7mtls.com


**D7-WGP - FAS
 PANEL SYSTEM**

Date: 4/15/21

Scale: N.T.S.

Drawing #

2

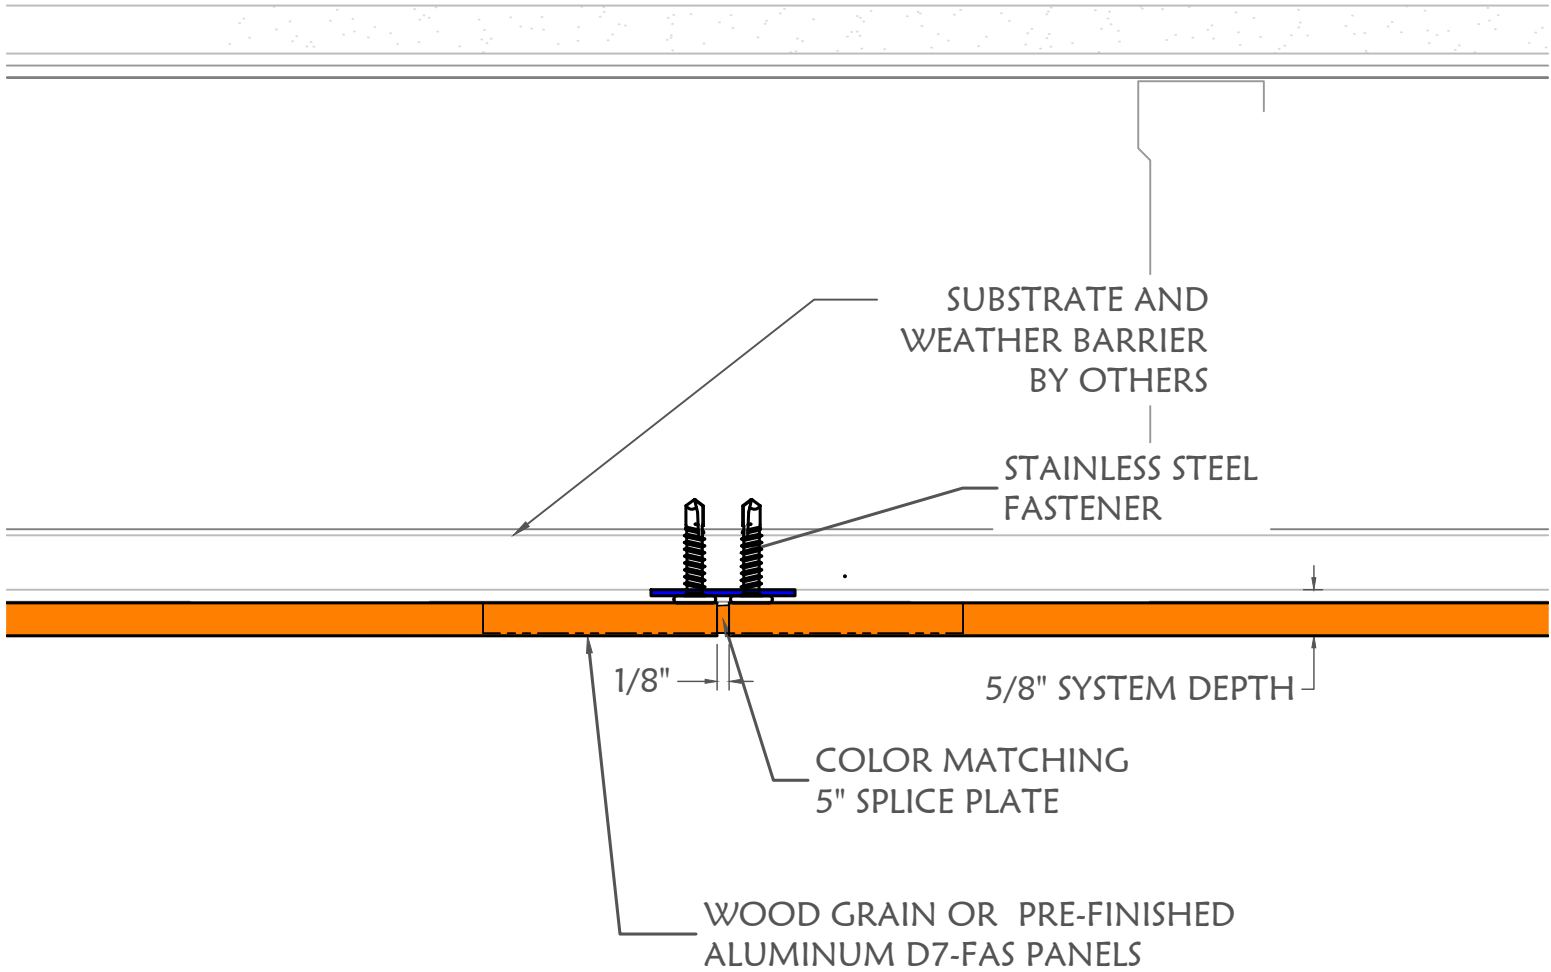

PLAN VIEW - VERTICAL SPLICE

DIVISION
 MTLs, LLC

DIVISION 7 MTLs., LLC.
 8641 East 30th Street
 Indianapolis, IN 46219
 (317) 890-0100
 info@division7mtls.com
 www.division7mtls.com


**D7-WGP - FAS
 PANEL SYSTEM**

Date: 4/15/21

Scale: N.T.S.

Drawing #

3

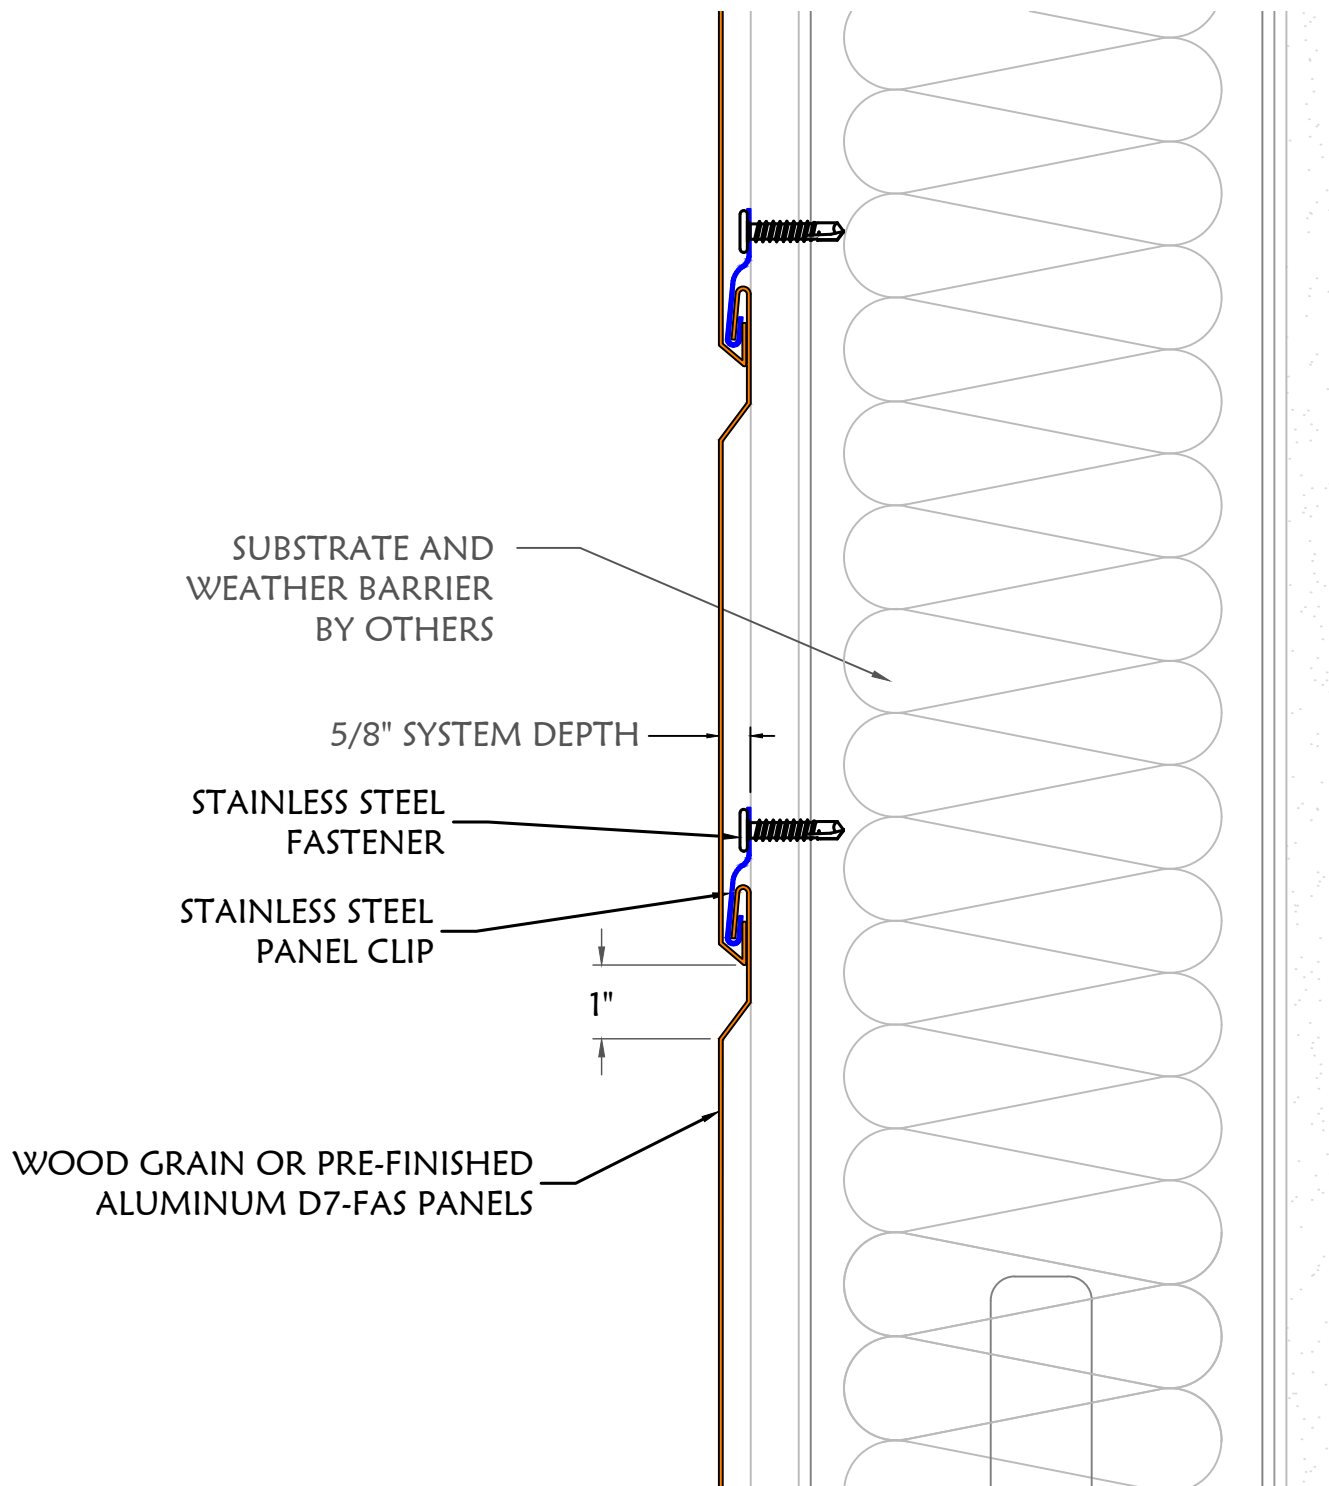

HORIZONTAL REVEAL

DIVISION
 MTLs, LLC

DIVISION 7 MTLs., LLC.
 8641 East 30th Street
 Indianapolis, IN 46219
 (317) 890-0100
 info@division7mtls.com
 www.division7mtls.com


**D7-WGP - FAS
 PANEL SYSTEM**

Date: 4/15/21

Scale: N.T.S.

Drawing #

4

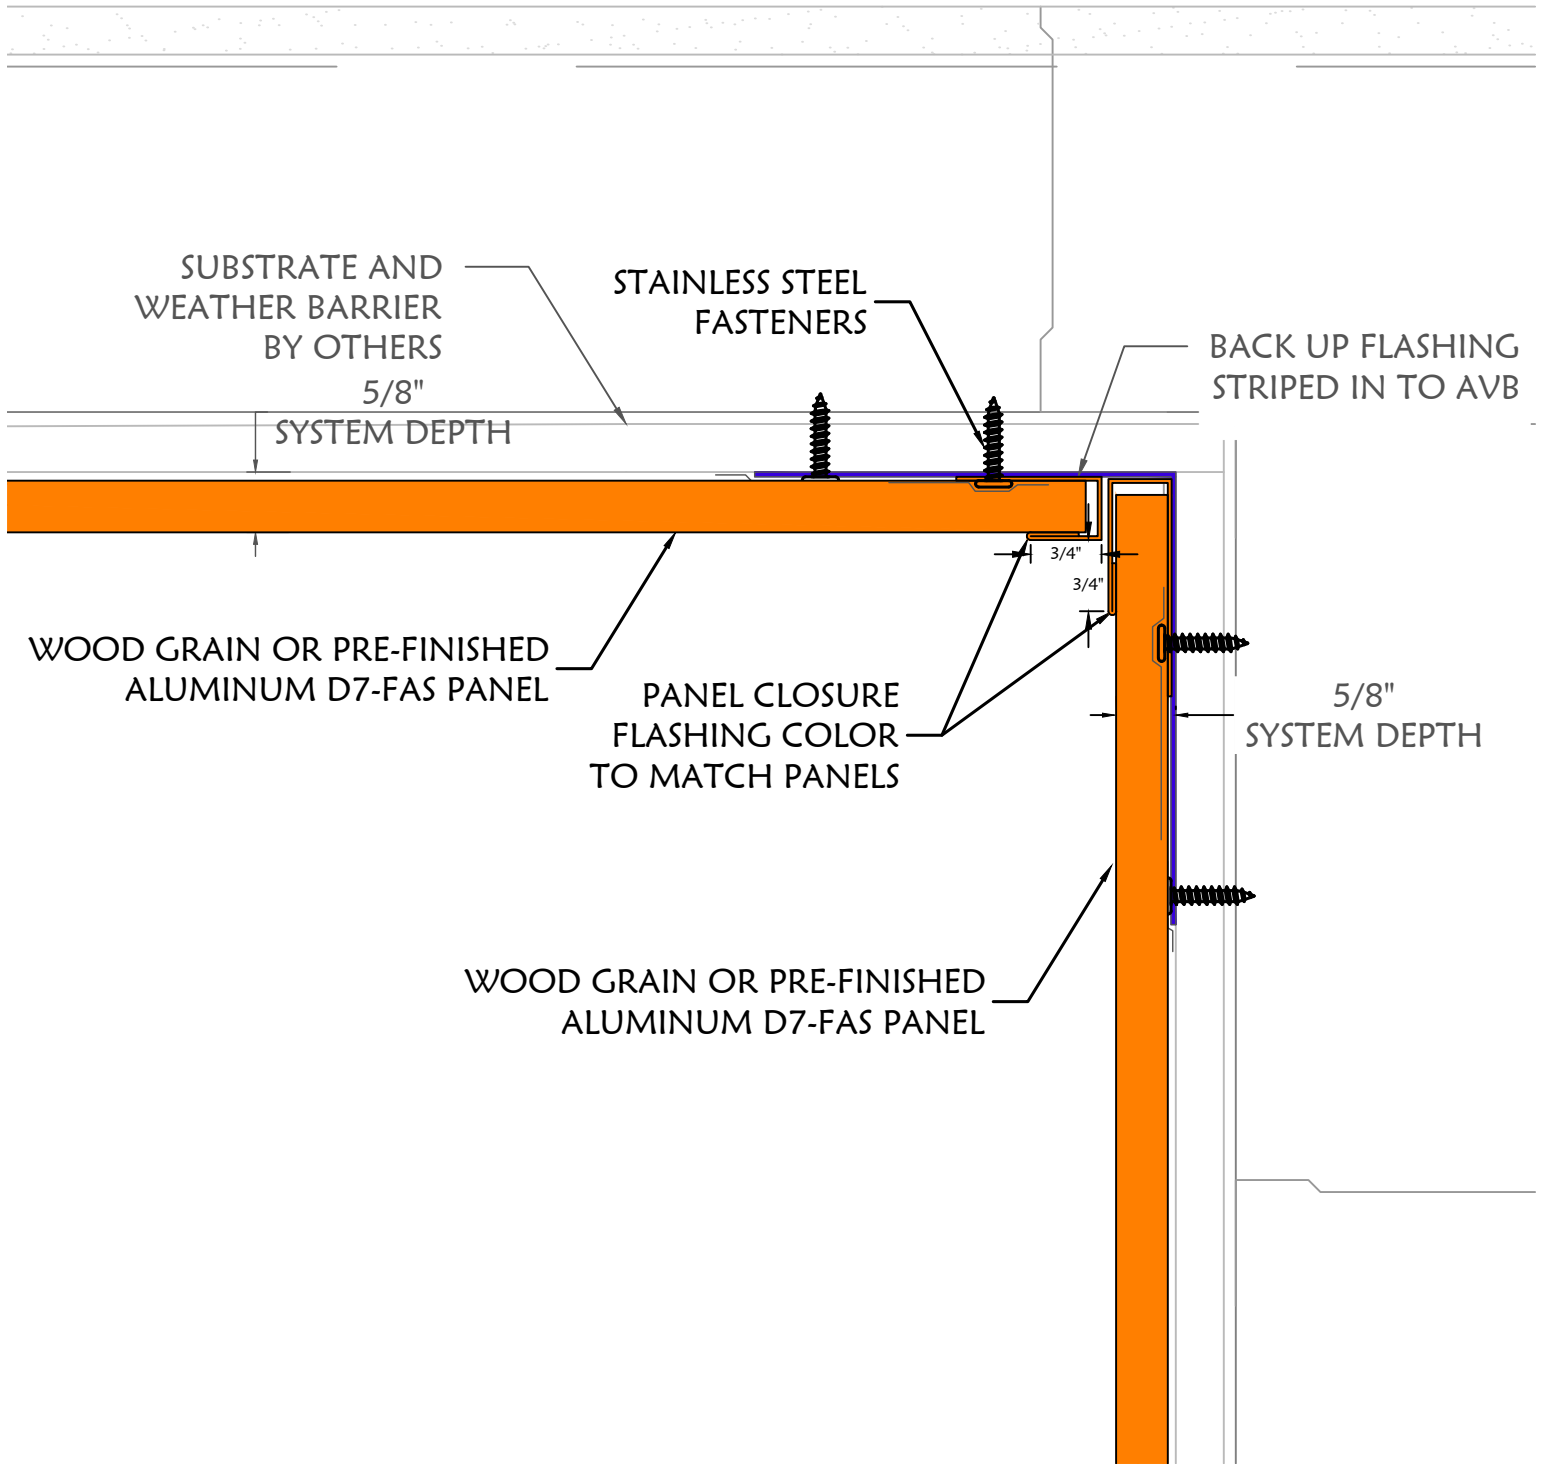

PLAN VIEW - INSIDE CORNER

DIVISION
 MTLs, LLC

DIVISION 7 MTLs., LLC.
 8641 East 30th Street
 Indianapolis, IN 46219
 (317) 890-0100
 info@division7mtls.com
 www.division7mtls.com


**D7-WGP - FAS
 PANEL SYSTEM**

Date: 4/15/21

Scale: N.T.S.

Drawing #

5

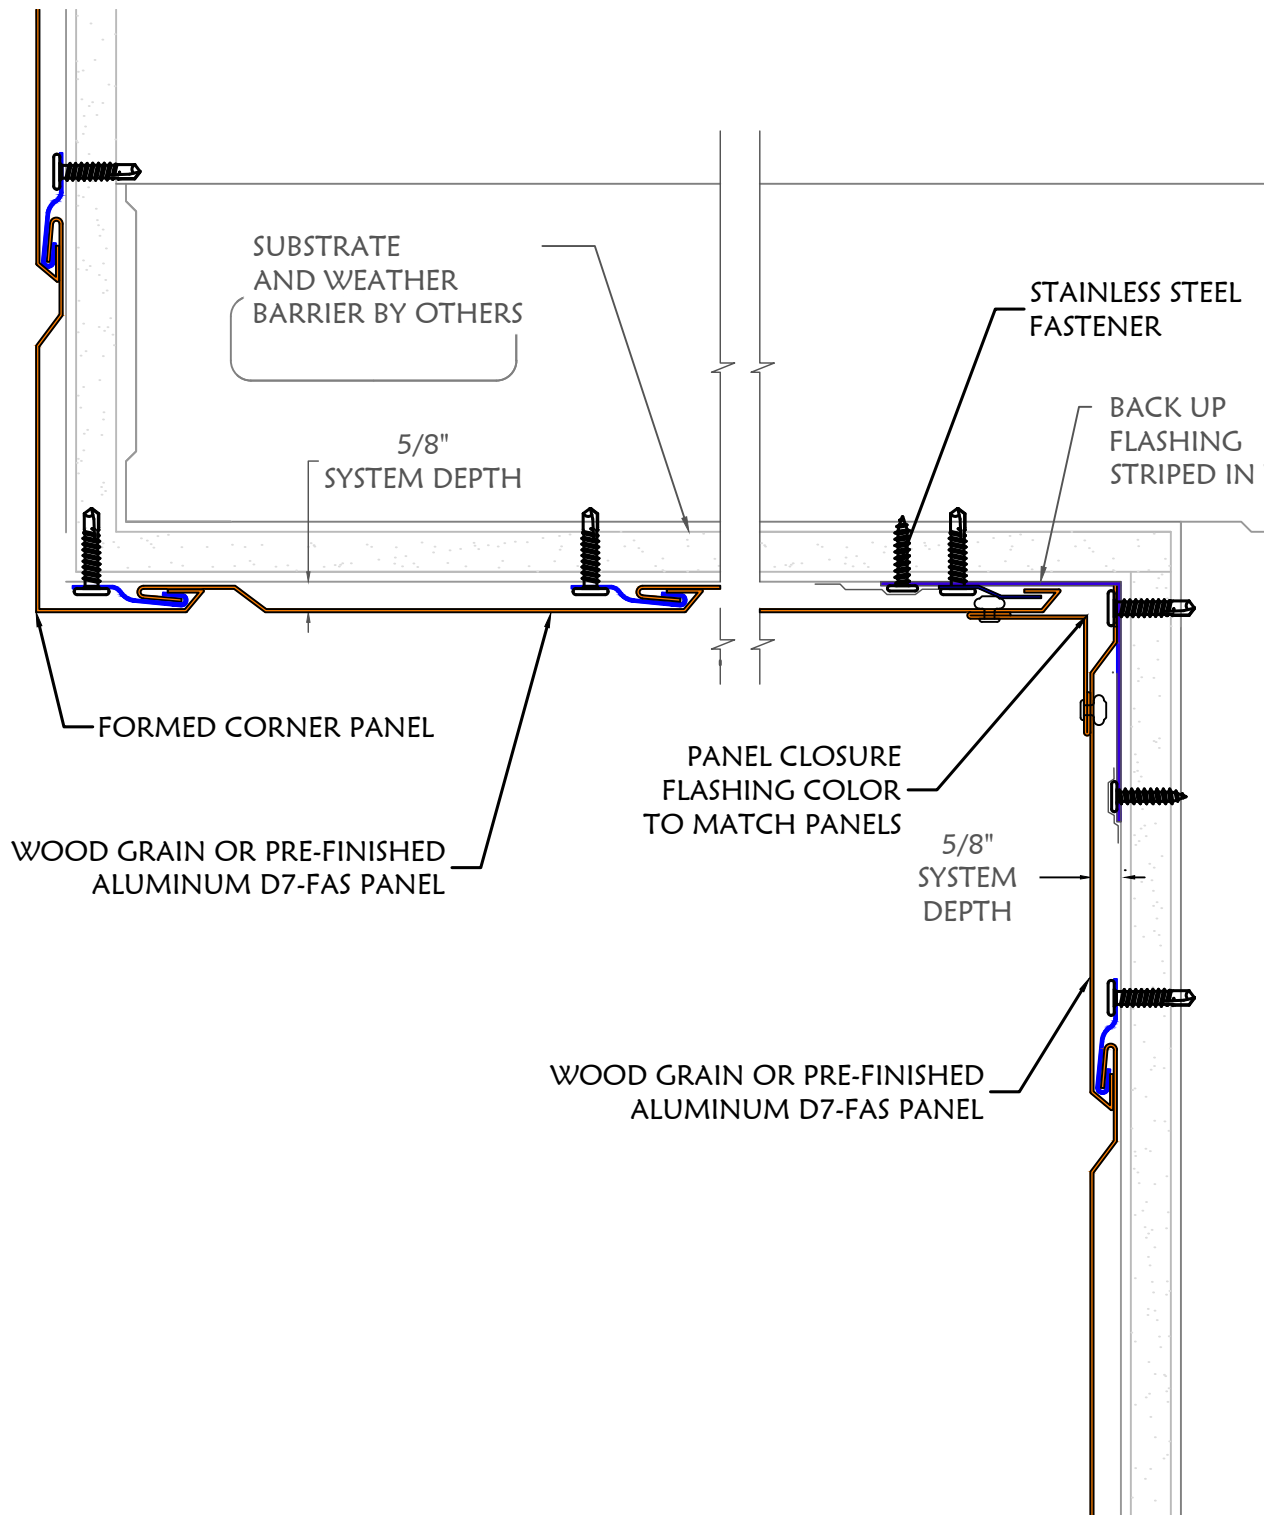

SOFFIT TO FASCIA TRANSITION

DIVISION
 MTLs, LLC

DIVISION 7 MTLs., LLC.
 8641 East 30th Street
 Indianapolis, IN 46219
 (317) 890-0100
 info@division7mtls.com
 www.division7mtls.com


**D7-WGP - FAS
 PANEL SYSTEM**

Date: 4/15/21

Scale: N.T.S.

Drawing #

6

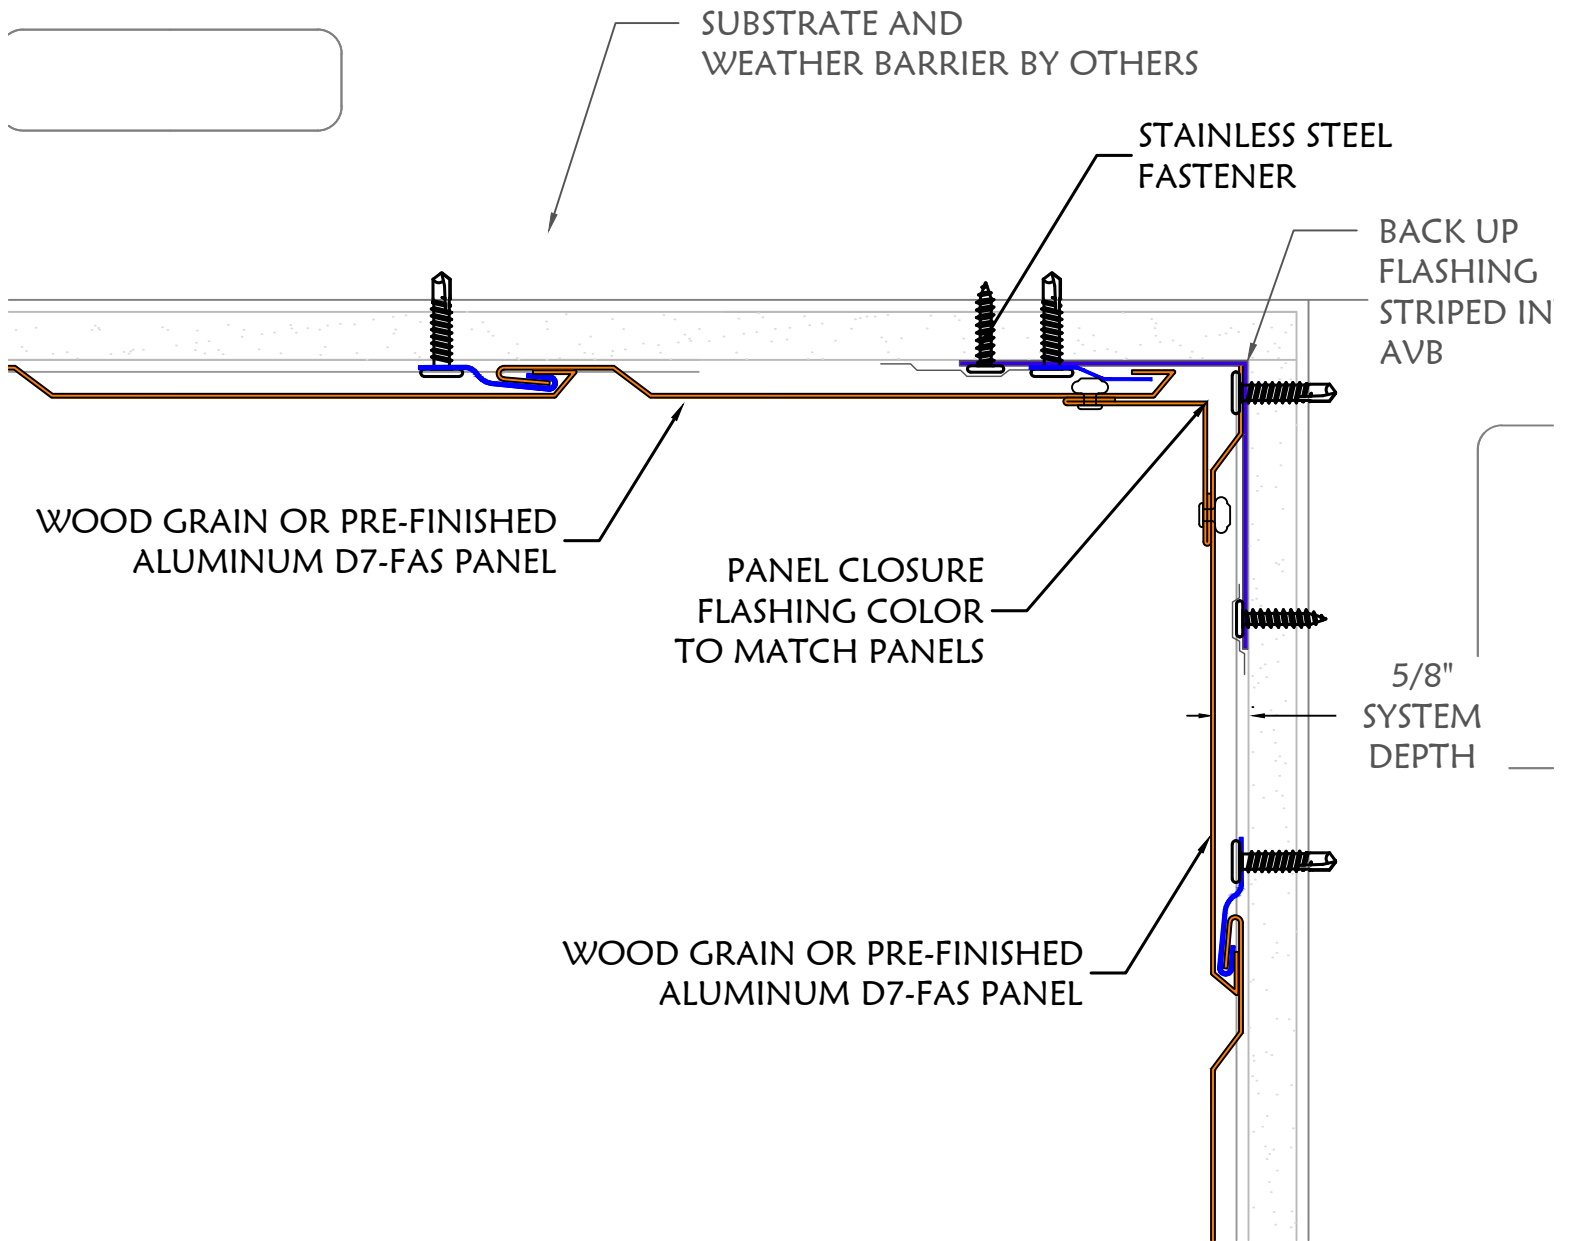

INSIDE CORNER

DIVISION
 MTLs, LLC

DIVISION 7 MTLs., LLC.
 8641 East 30th Street
 Indianapolis, IN 46219
 (317) 890-0100
 info@division7mtls.com
 www.division7mtls.com


**D7-WGP - FAS
 PANEL SYSTEM**

Drawing #

7

Date: 4/15/21

Scale: N.T.S.

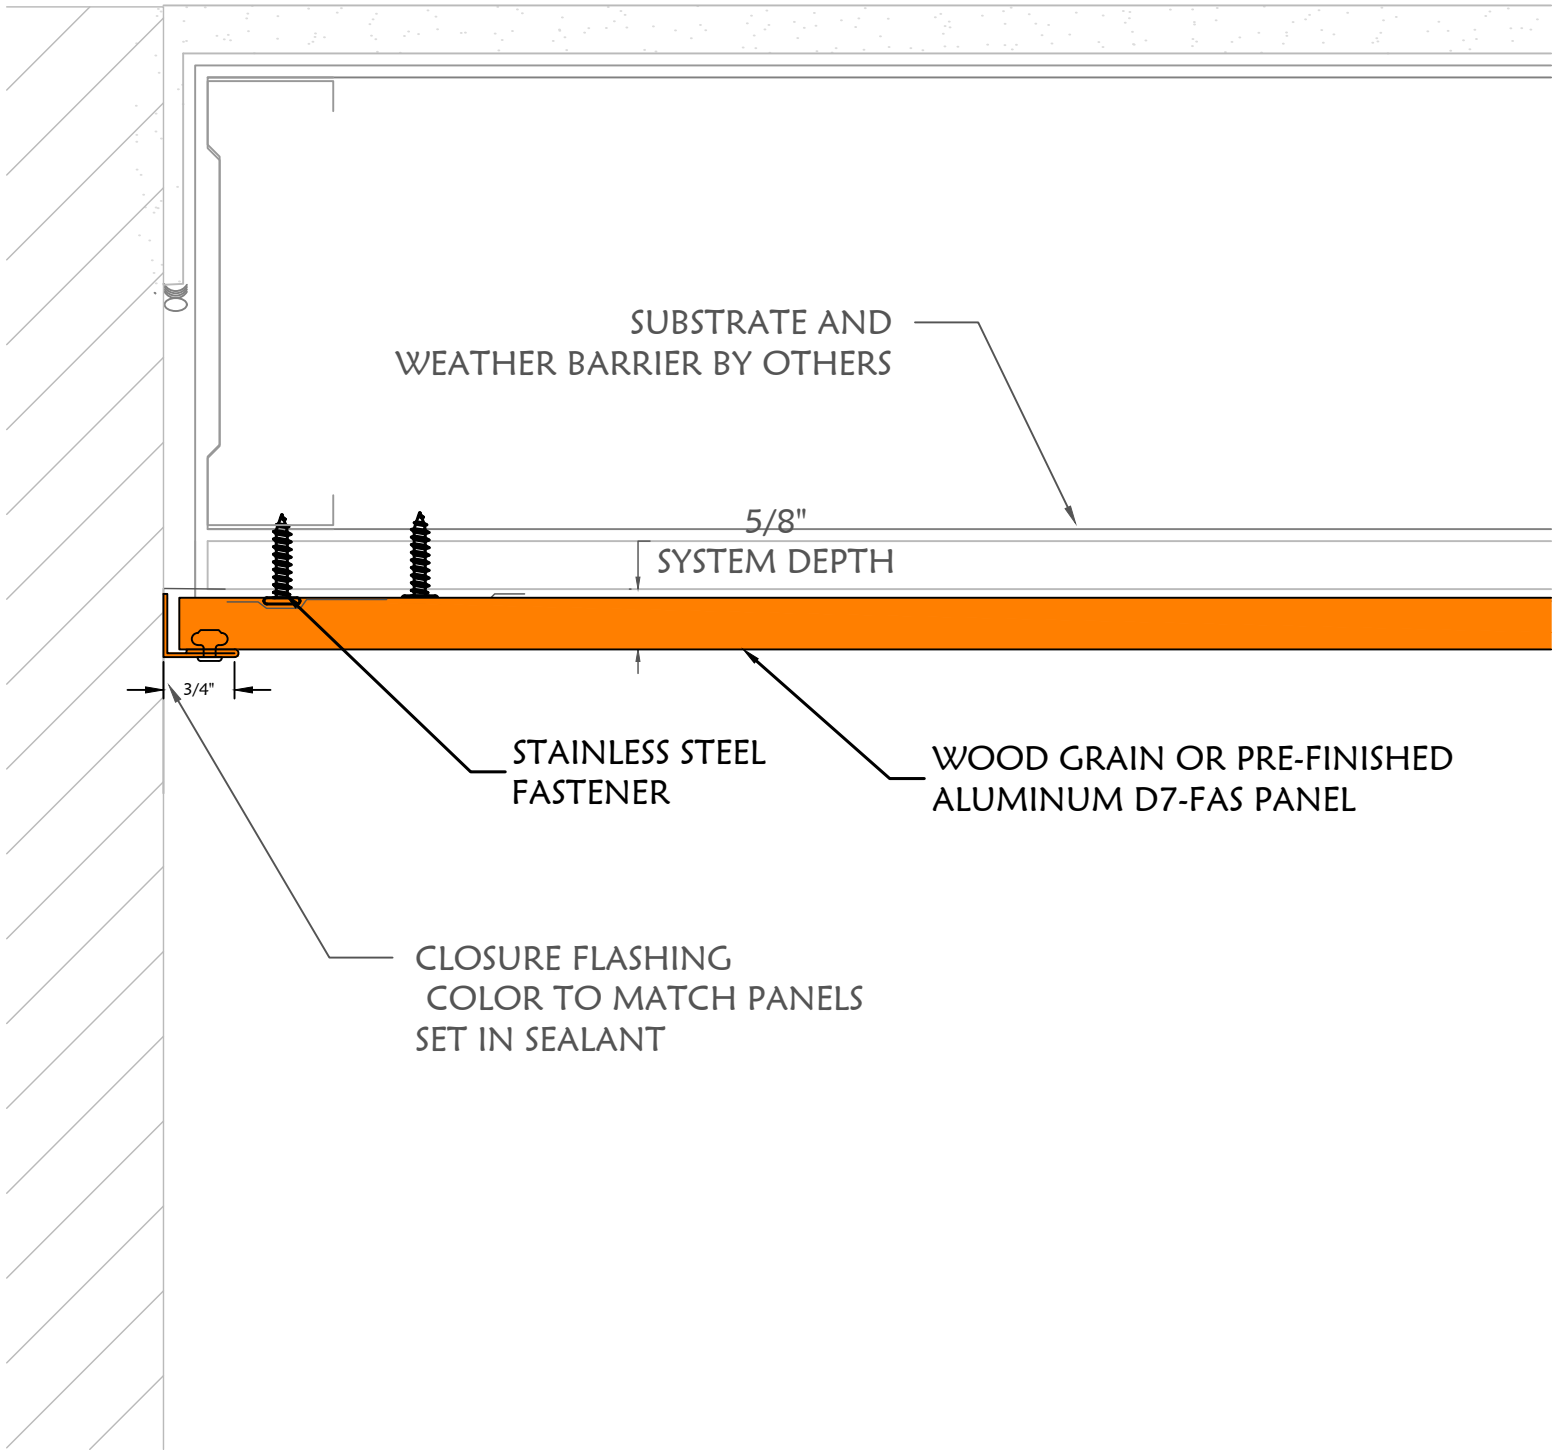

PLAN VIEW - JAMB DETAIL

DIVISION
 MTLs, LLC

DIVISION 7 MTLs., LLC.
 8641 East 30th Street
 Indianapolis, IN 46219
 (317) 890-0100
 info@division7mtls.com
 www.division7mtls.com


**D7-WGP - FAS
 PANEL SYSTEM**

Date: 4/15/21

Scale: N.T.S.

Drawing #

8

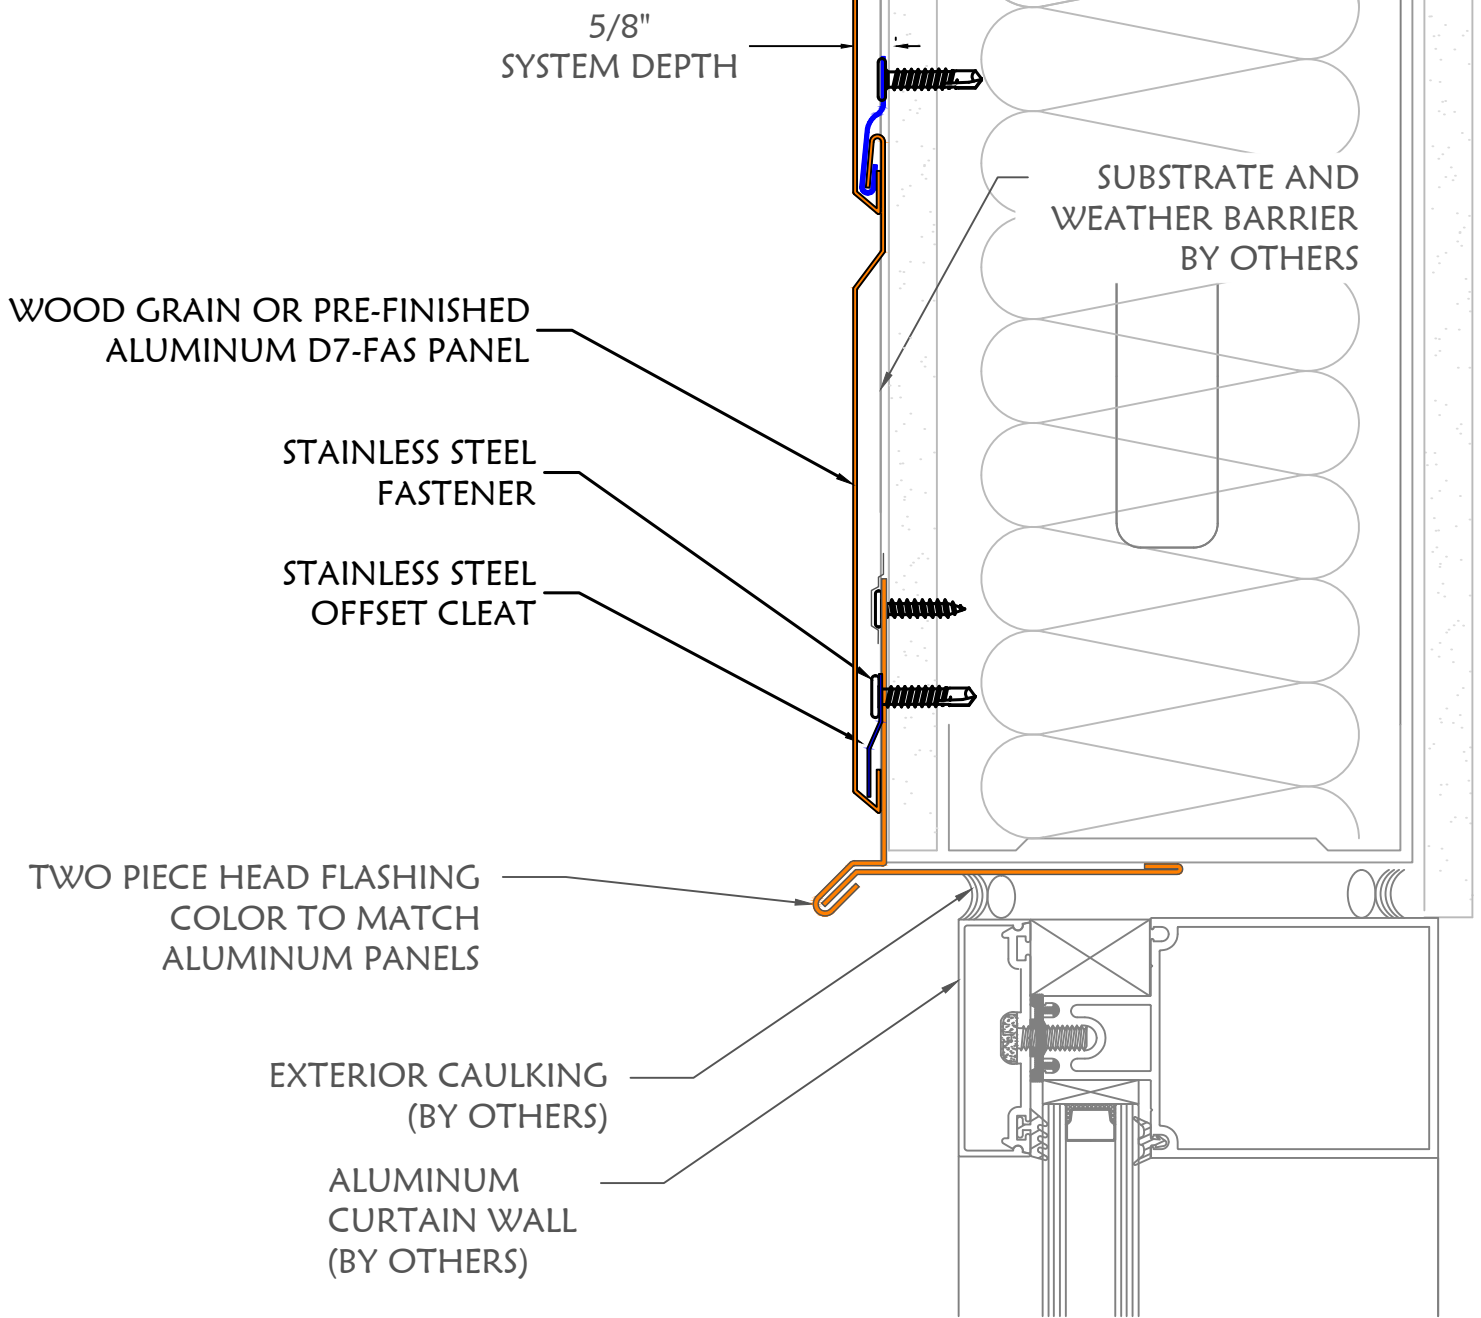

WINDOW HEAD DETAIL

DIVISION
MTLS, LLC

DIVISION 7 MTLs., LLC.
8641 East 30th Street
Indianapolis, IN 46219
(317) 890-0100
info@division7mtls.com
www.division7mtls.com


**D7-WGP - FAS
PANEL SYSTEM**

Date: 4/15/21

Scale: N.T.S.

Drawing #

9

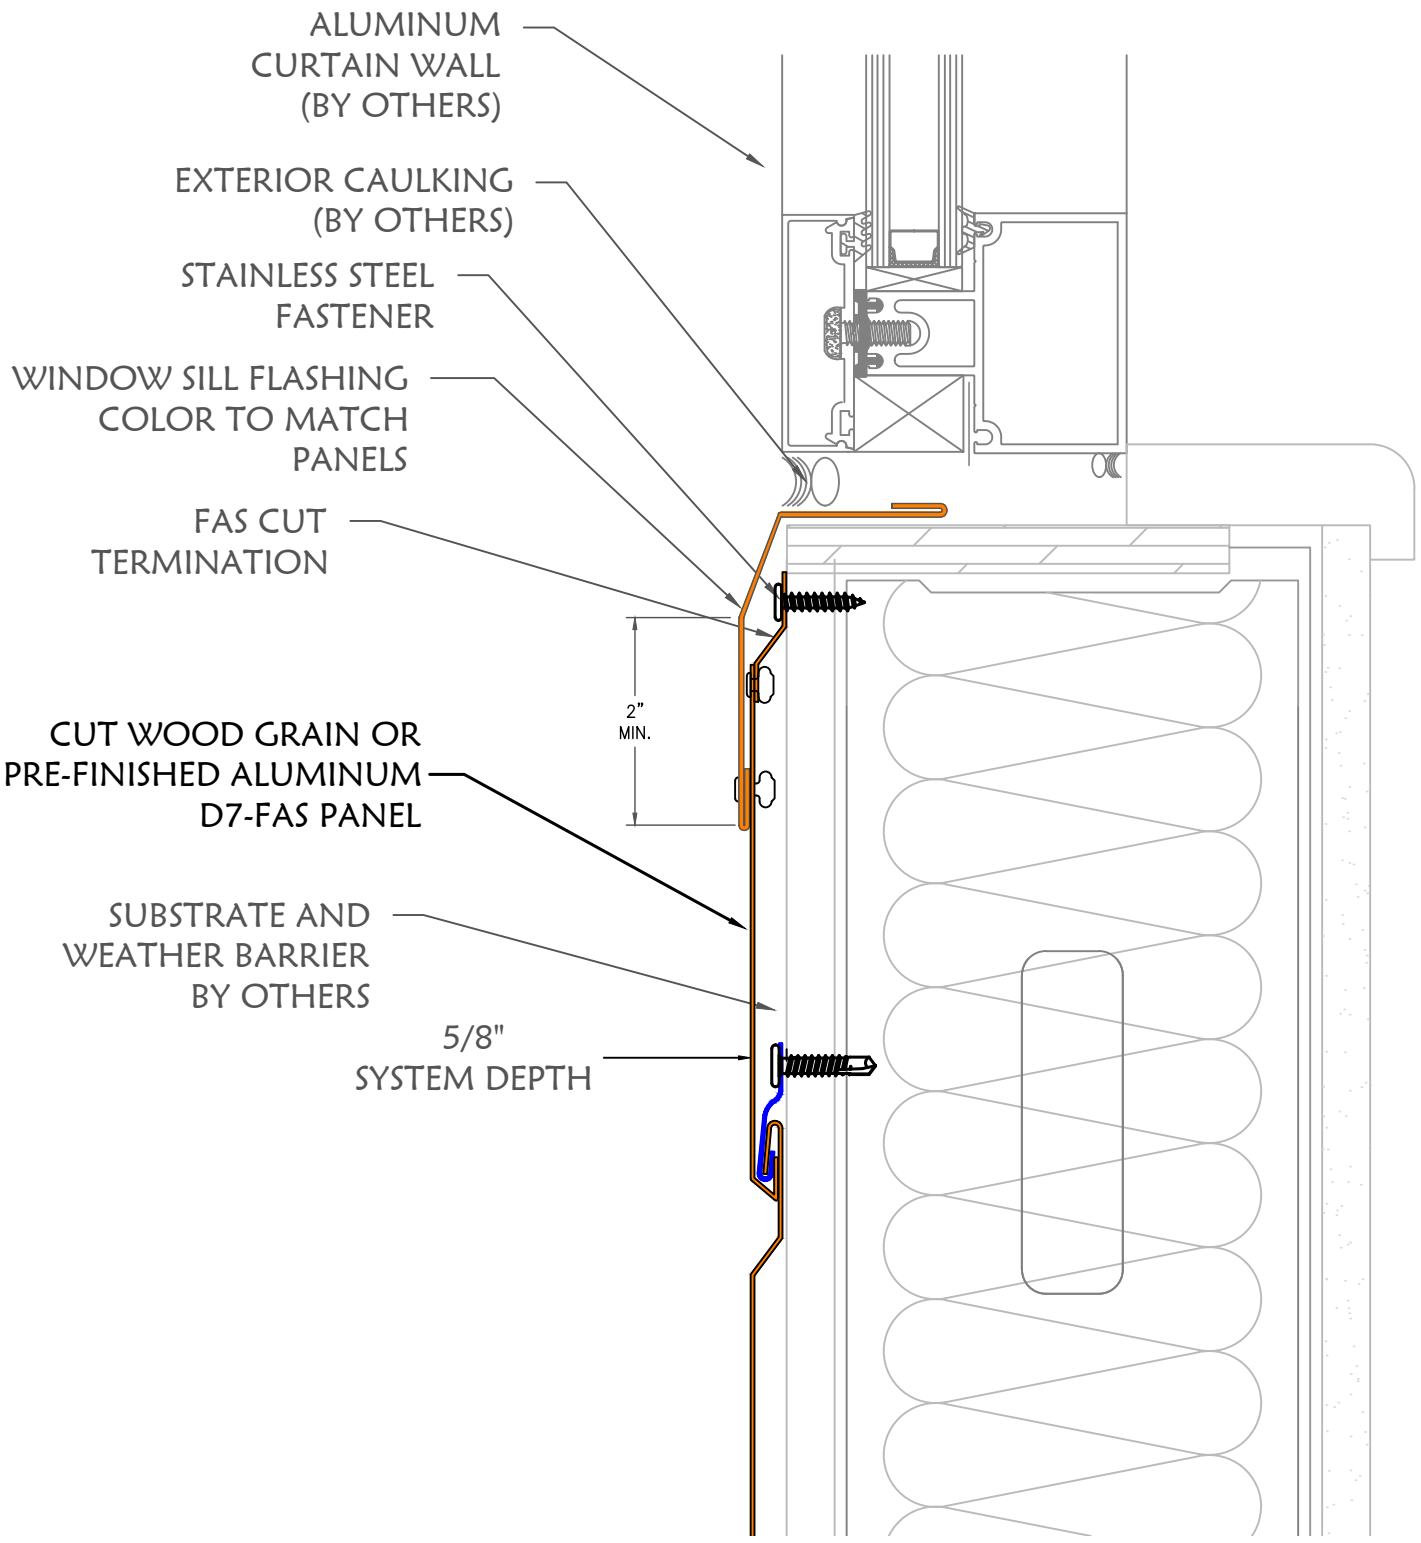

WINDOW SILL DETAIL

DIVISION
 MTLs, LLC

DIVISION 7 MTLs., LLC.
 8641 East 30th Street
 Indianapolis, IN 46219
 (317) 890-0100
 info@division7mtls.com
 www.division7mtls.com


**D7-WGP - FAS
 PANEL SYSTEM**

Drawing #

10

Date: 4/15/21

Scale: N.T.S.

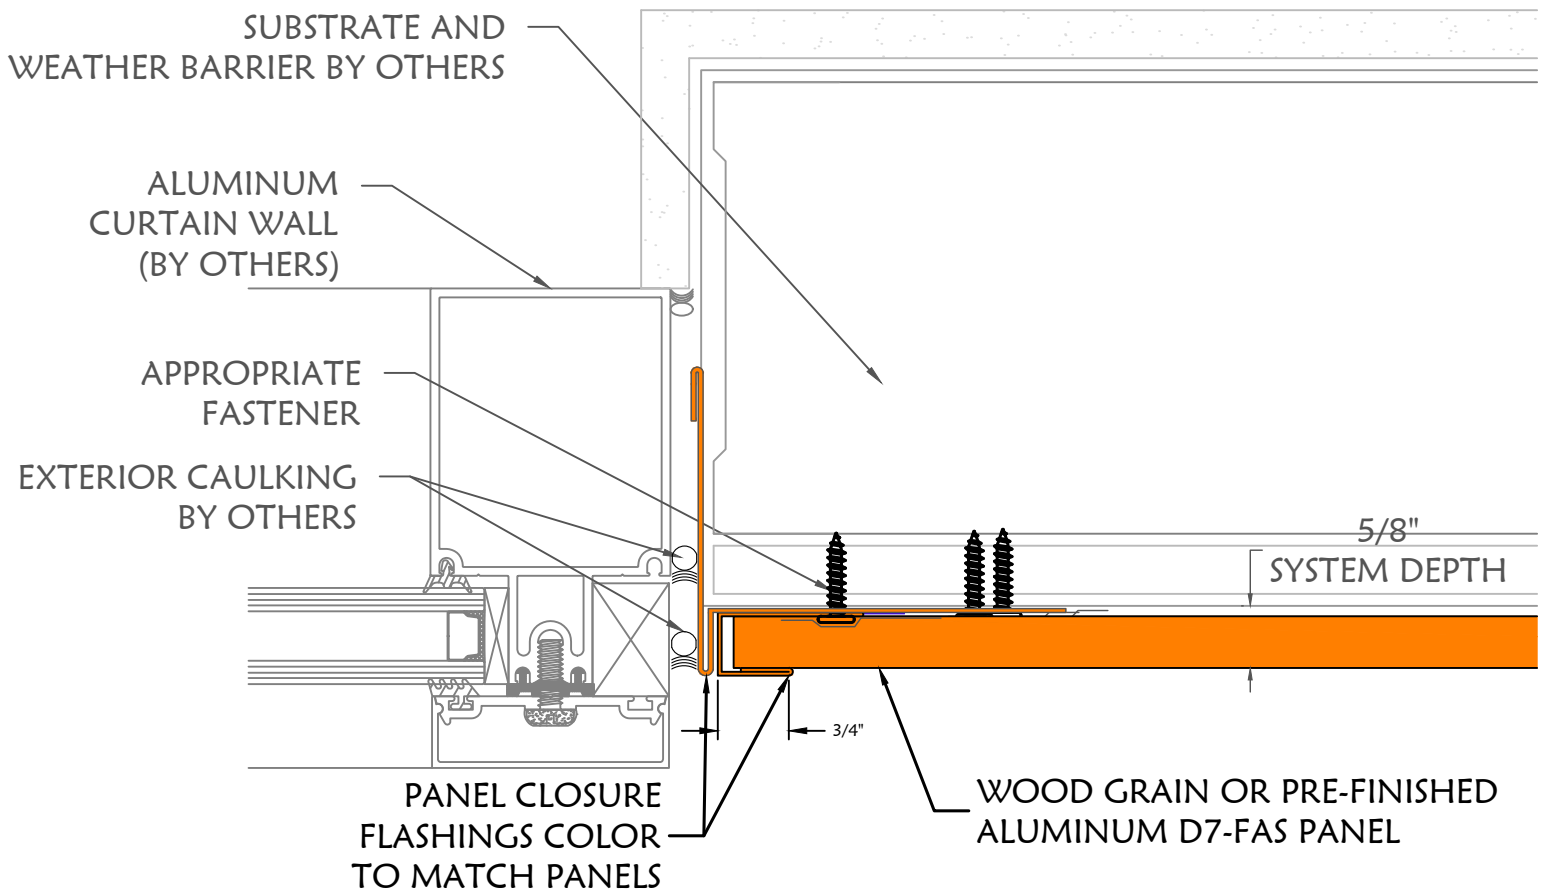

PLAN VIEW - WINDOW JAMB TERMINATION

DIVISION
 MTLs, LLC

DIVISION 7 MTLs., LLC.
 8641 East 30th Street
 Indianapolis, IN 46219
 (317) 890-0100
 info@division7mtls.com
 www.division7mtls.com


**D7-WGP - FAS
 PANEL SYSTEM**

Date: 4/15/21

Scale: N.T.S.

Drawing #

11

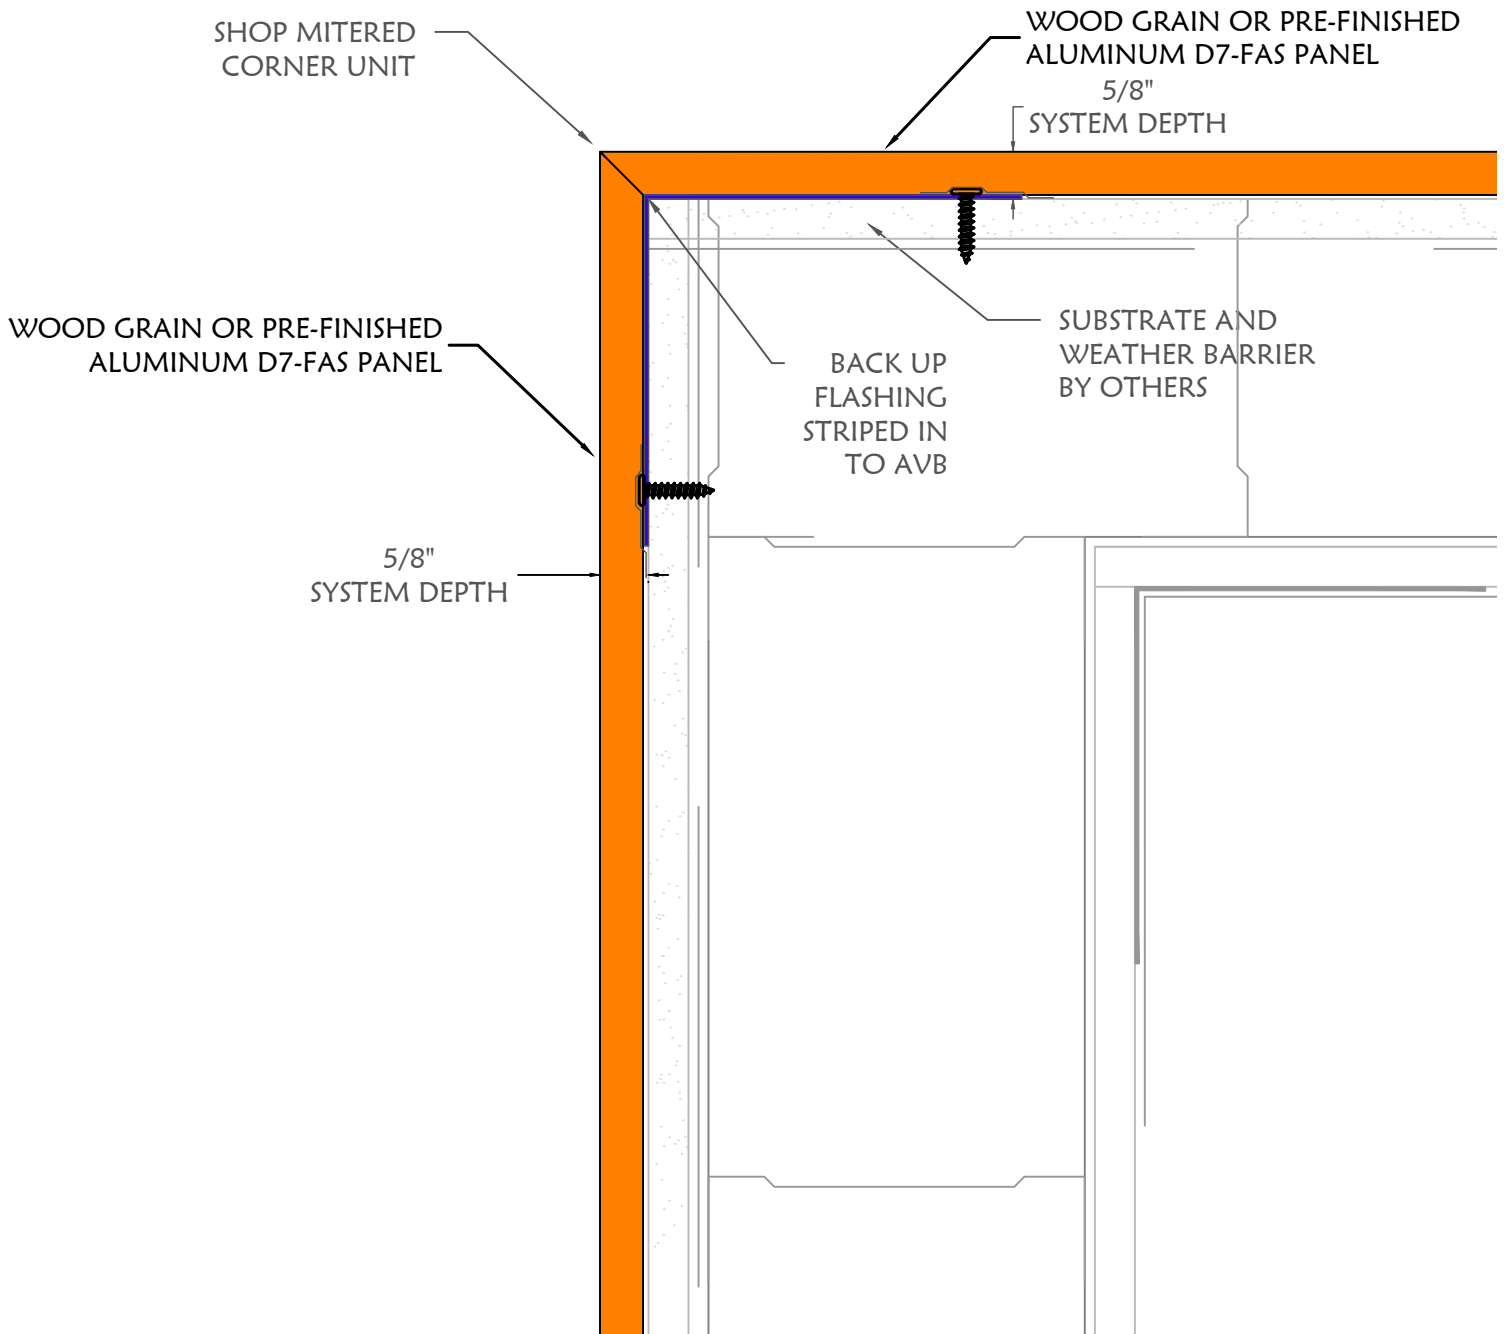

PLAN VIEW - FORMED OUTSIDE CORNER DETAIL

DIVISION
 MTLs, LLC

DIVISION 7 MTLs., LLC.
 8641 East 30th Street
 Indianapolis, IN 46219
 (317) 890-0100
 info@division7mtls.com
 www.division7mtls.com


**D7-WGP - FAS
 PANEL SYSTEM**

Date: 4/15/21

Scale: N.T.S.

Drawing #

12

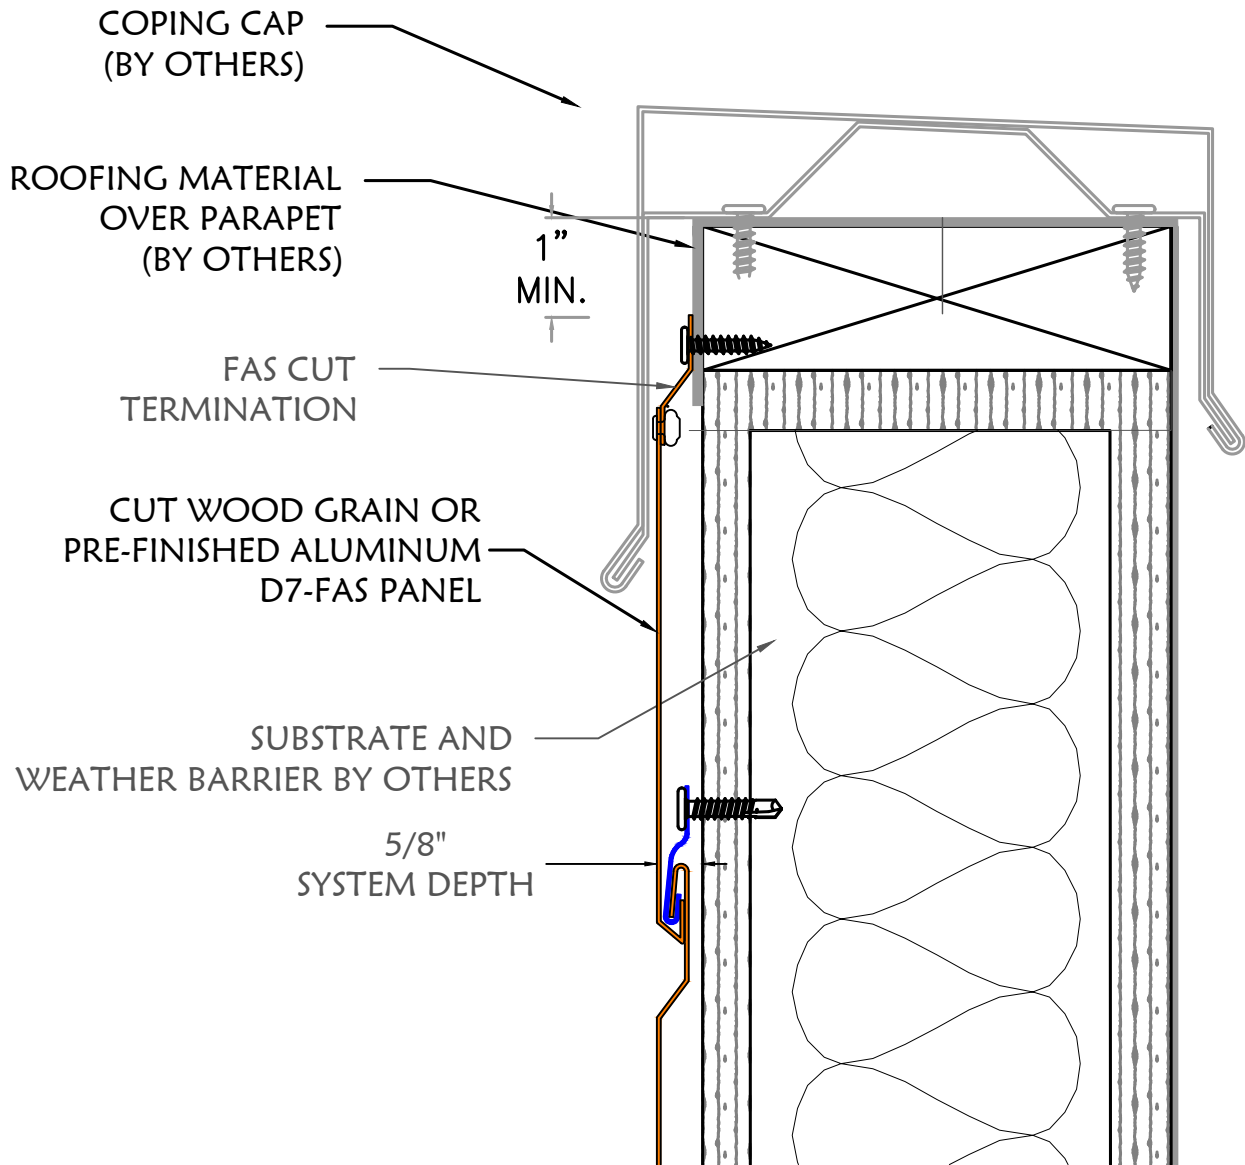

PANEL HEAD WITH SHEET METAL COPING

DIVISION

 MTLs, LLC

DIVISION 7 MTLs., LLC.
 8641 East 30th Street
 Indianapolis, IN 46219
 (317) 890-0100
 info@division7mtls.com
 www.division7mtls.com

**D7-WGP - FAS
 PANEL SYSTEM**

Date: 4/15/21

Scale: N.T.S.

Drawing #

13